



First Floor Plan

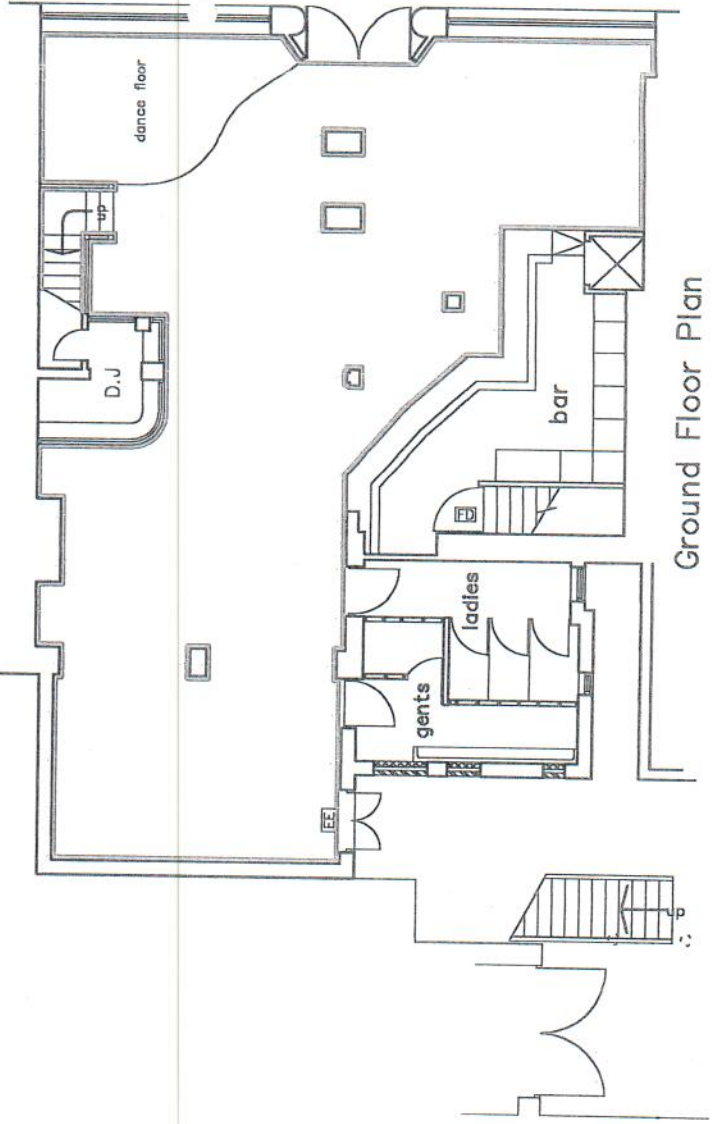

Ground Floor Plan

No. / AMENDMENT	DATE
PROPOSED	
LICENSING PLAN	
CLIENT	
MR. J. NELSON	
ADDRESS	
20-22 HARGREAVES ST	
BURNLEY	
LANCS	
	
Hook Developments BUILDING AND PLANNING CONSULTANTS LAND SURVEYORS. <small>E-mail: hookdevelopments@aol.com</small>	
UNIT 10 TRAFALGAR HOUSE, TRAFALGAR STREET, BURNLEY, LANCASHIRE, BB11 1RA Telephone: 01757 632303 Facsimile: 01757 632304 Mobile: 07850 744455	SCALE 1:100
DATE 28/10/03	DRN G.S
	SYD
	DRG No. 03/068/5