

Part One Plan

Housing and Development
Parker Lane Offices Burnley

Paul Gatrell
Head of Housing and Development

Ref.


APP/2016/0574

Location:

Padiham Town Hall Burnley Road



1:1250

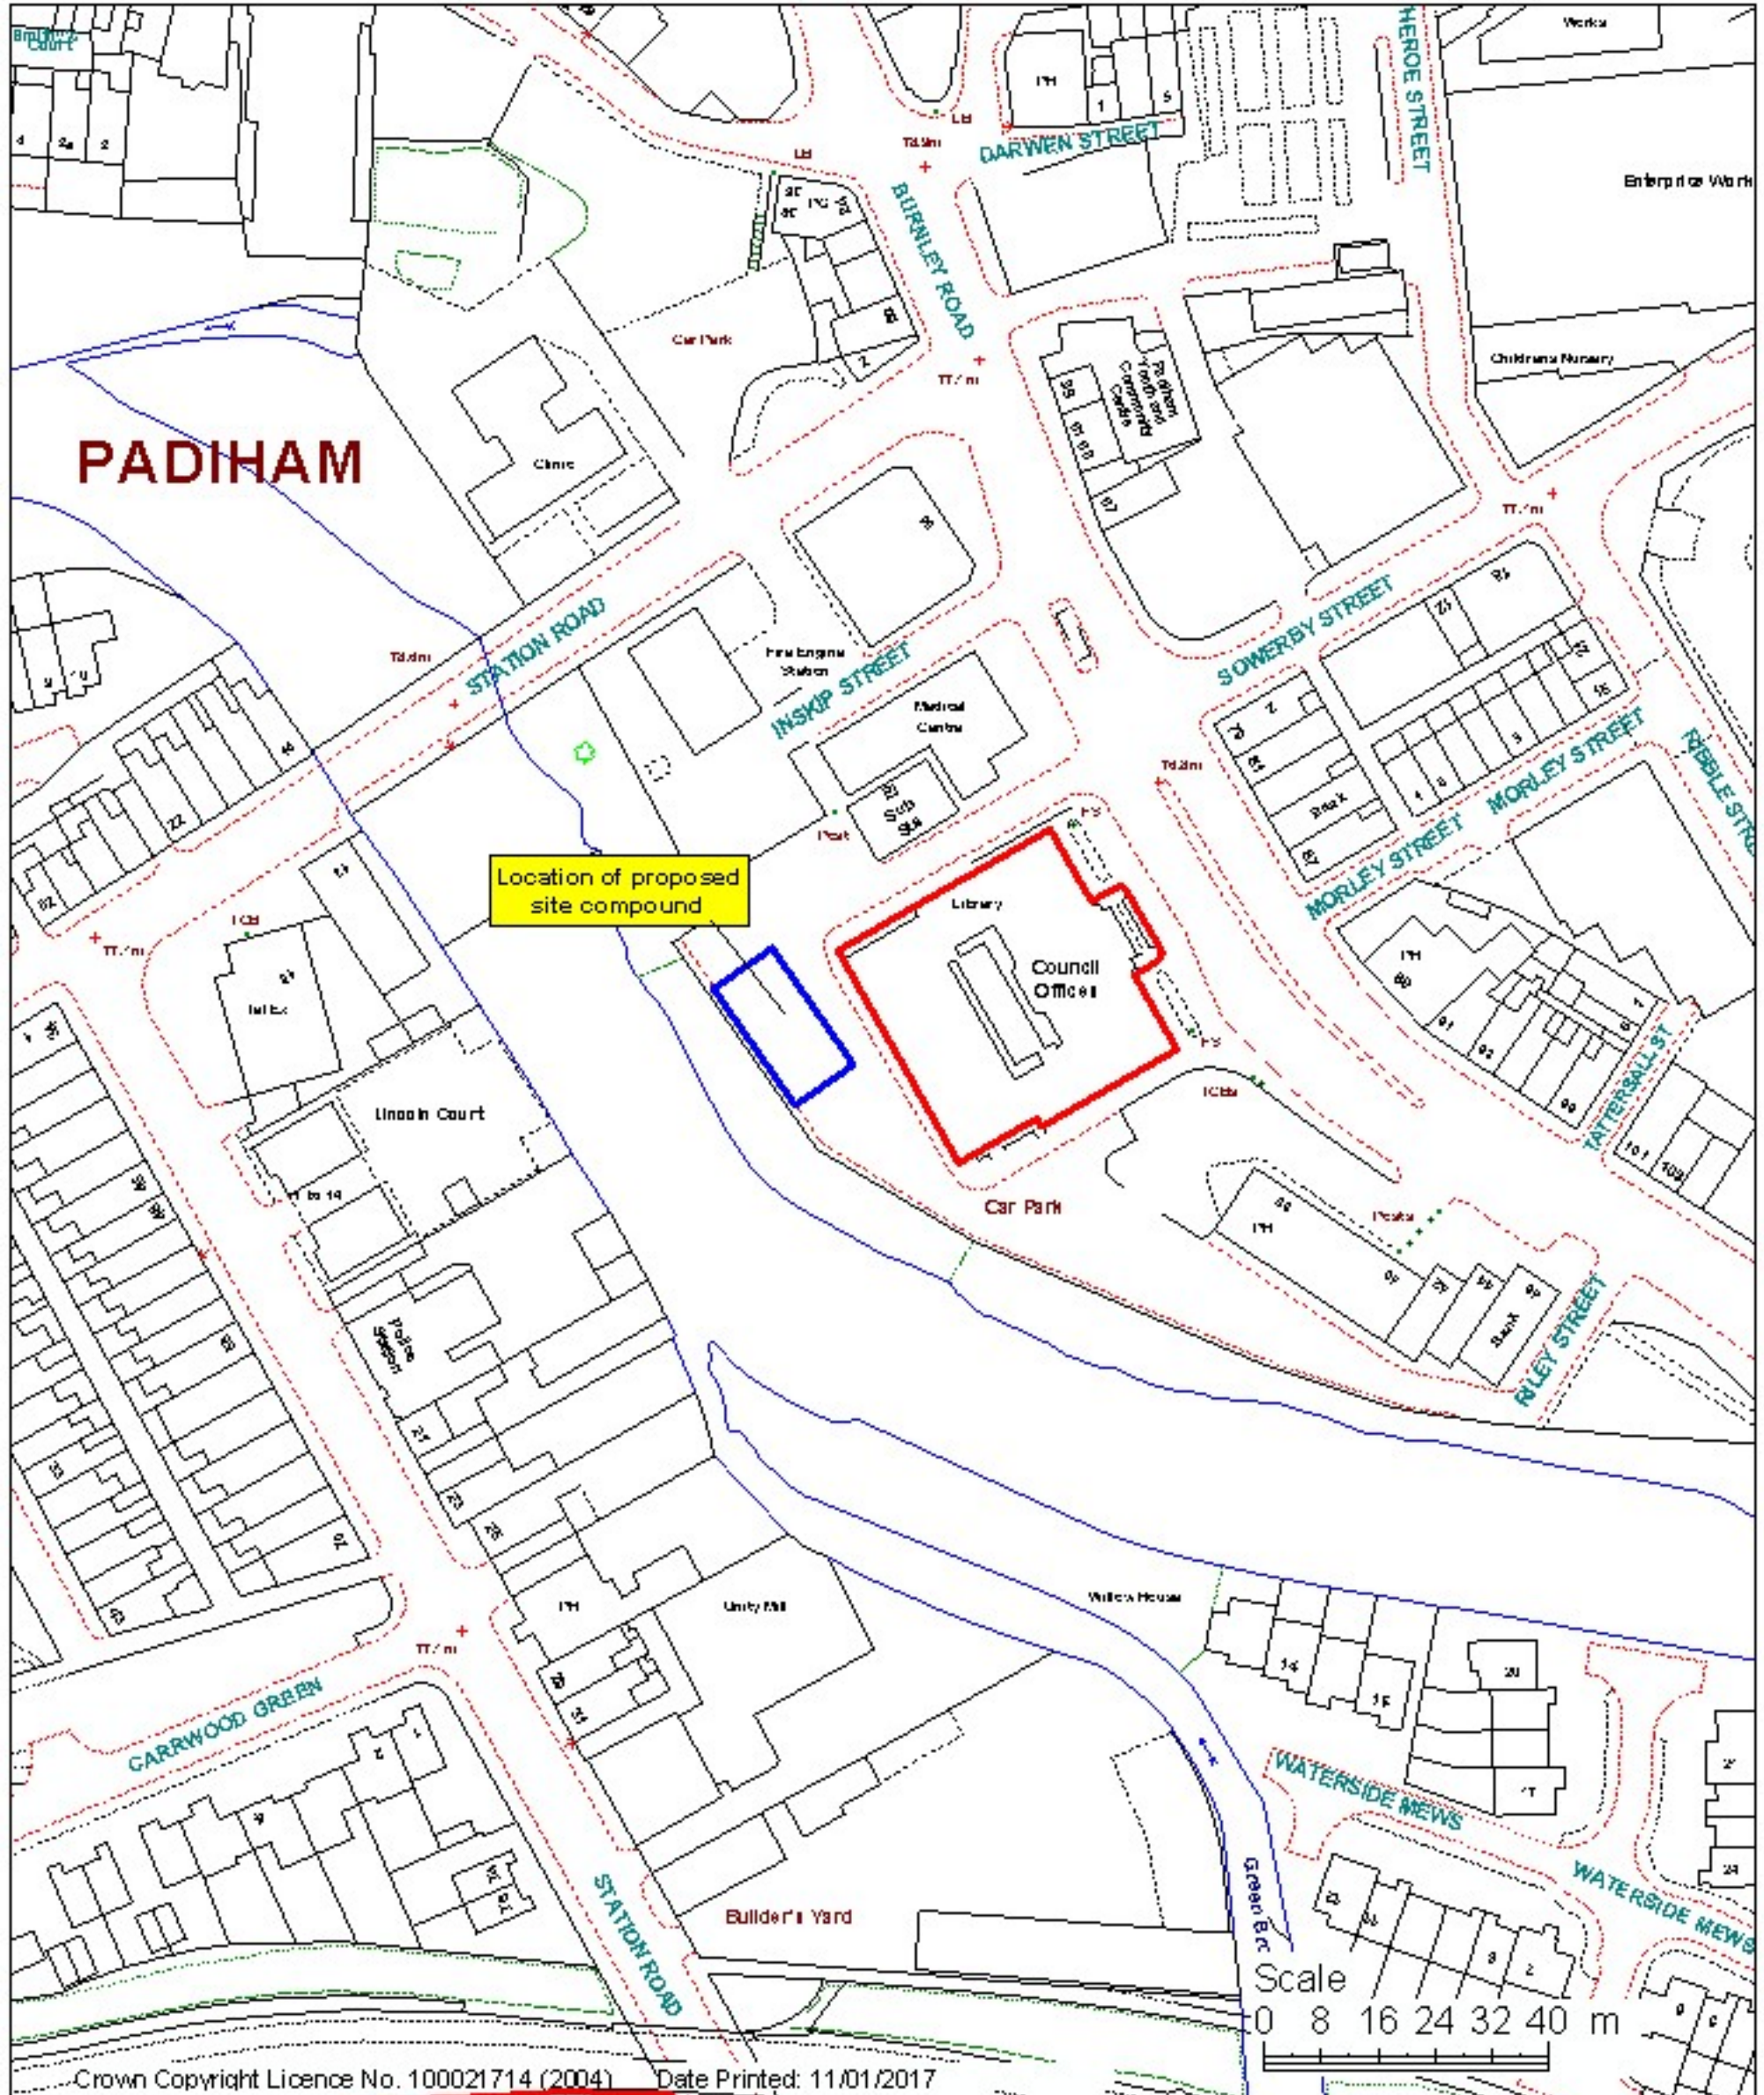

Location of proposed site compound

Scale
0 8 16 24 32 40 m