

Alley-gating applications for Committee


1:1250

Housing and Development,
Parker Lane Offices Burnley



Paul Gattrell
Head of Housing and Development

66-106 Russell Terr/55 95 Stockbridge Rd/27 Pendle

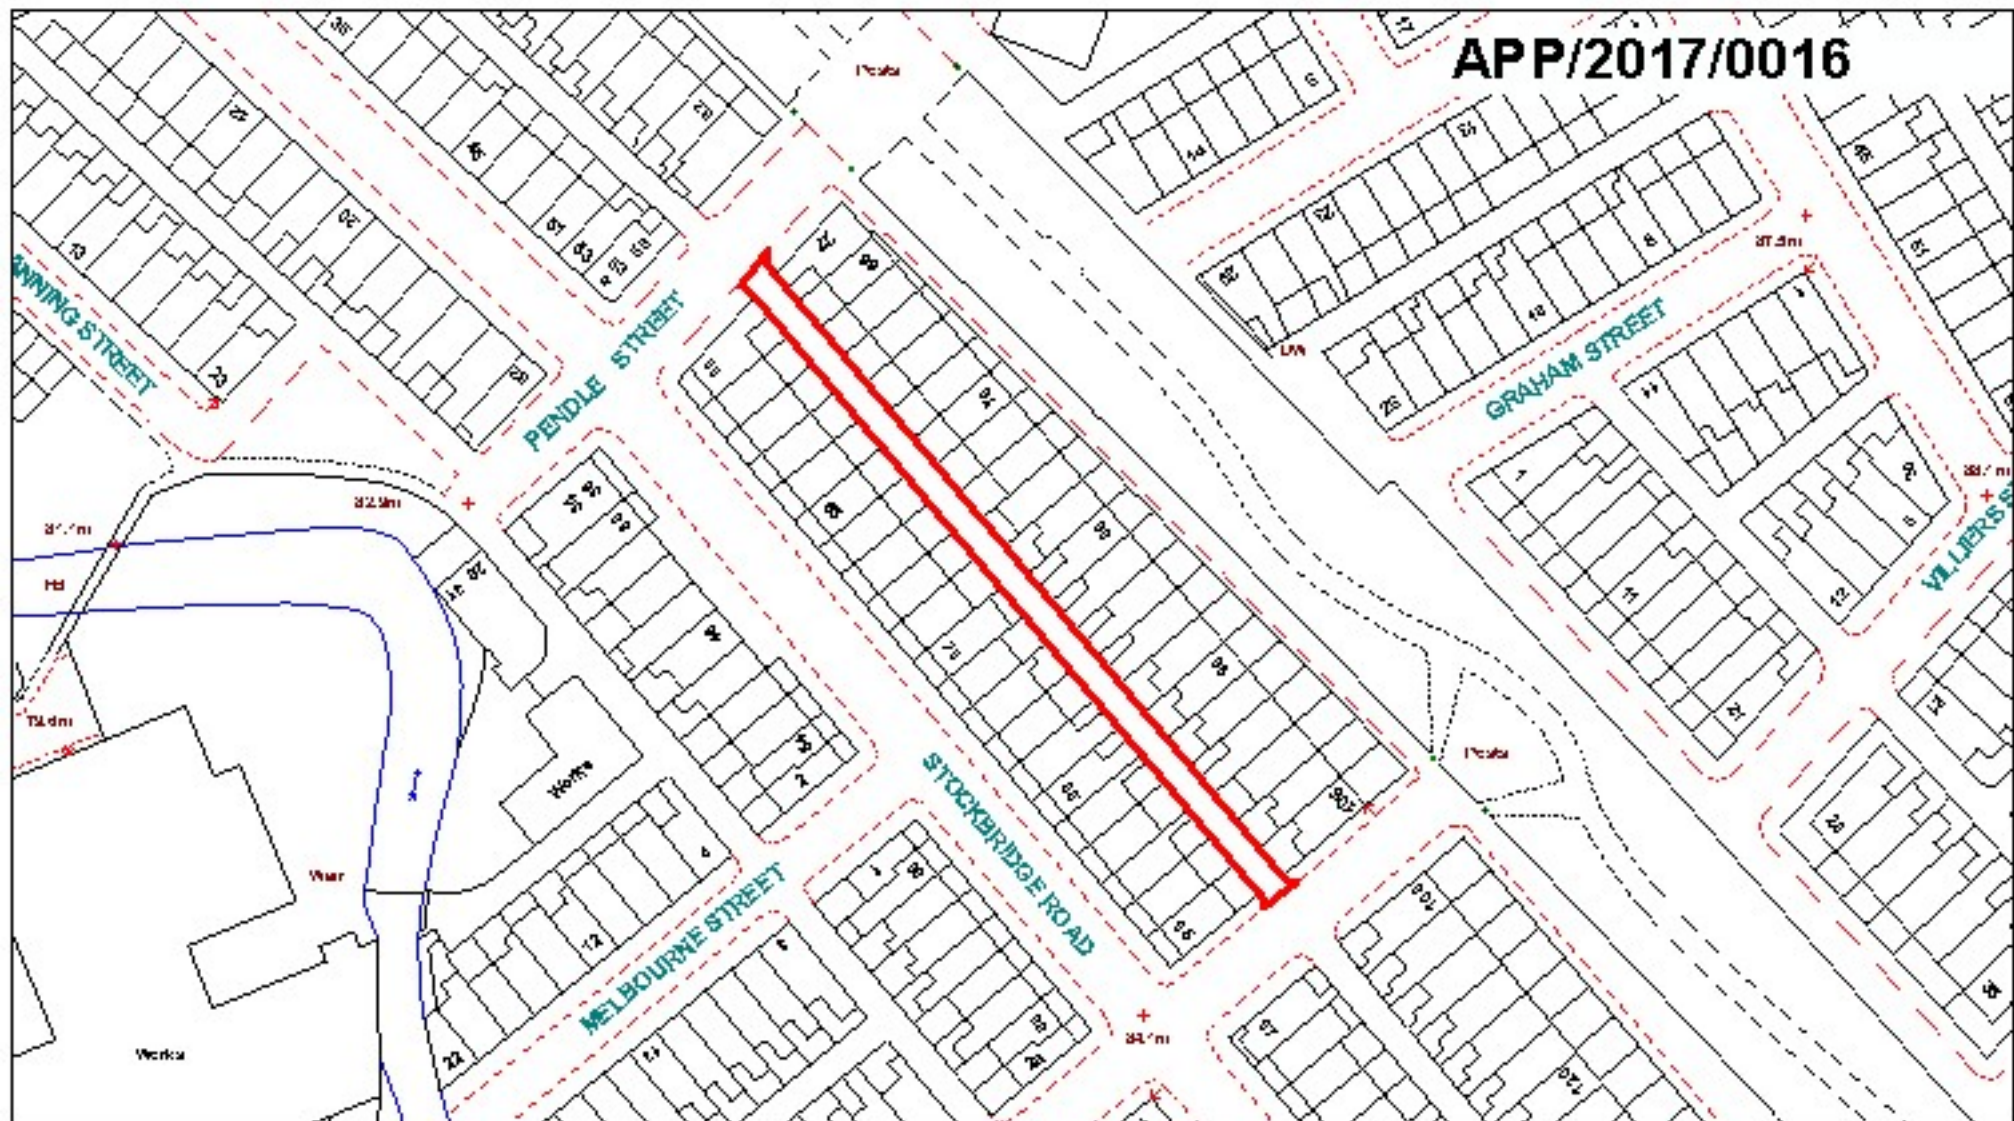

4-24 Rawson St & 2-34 Sharp St

