

# Alley-gating applications for Committee


1:1250

Housing and Development,  
Parker Lane Offices Burnley



Paul Gattrell  
Head of Housing and Development

## 2-30 Acre St/1-41 Queen Victoria Rd/48-60 Thursby Rd

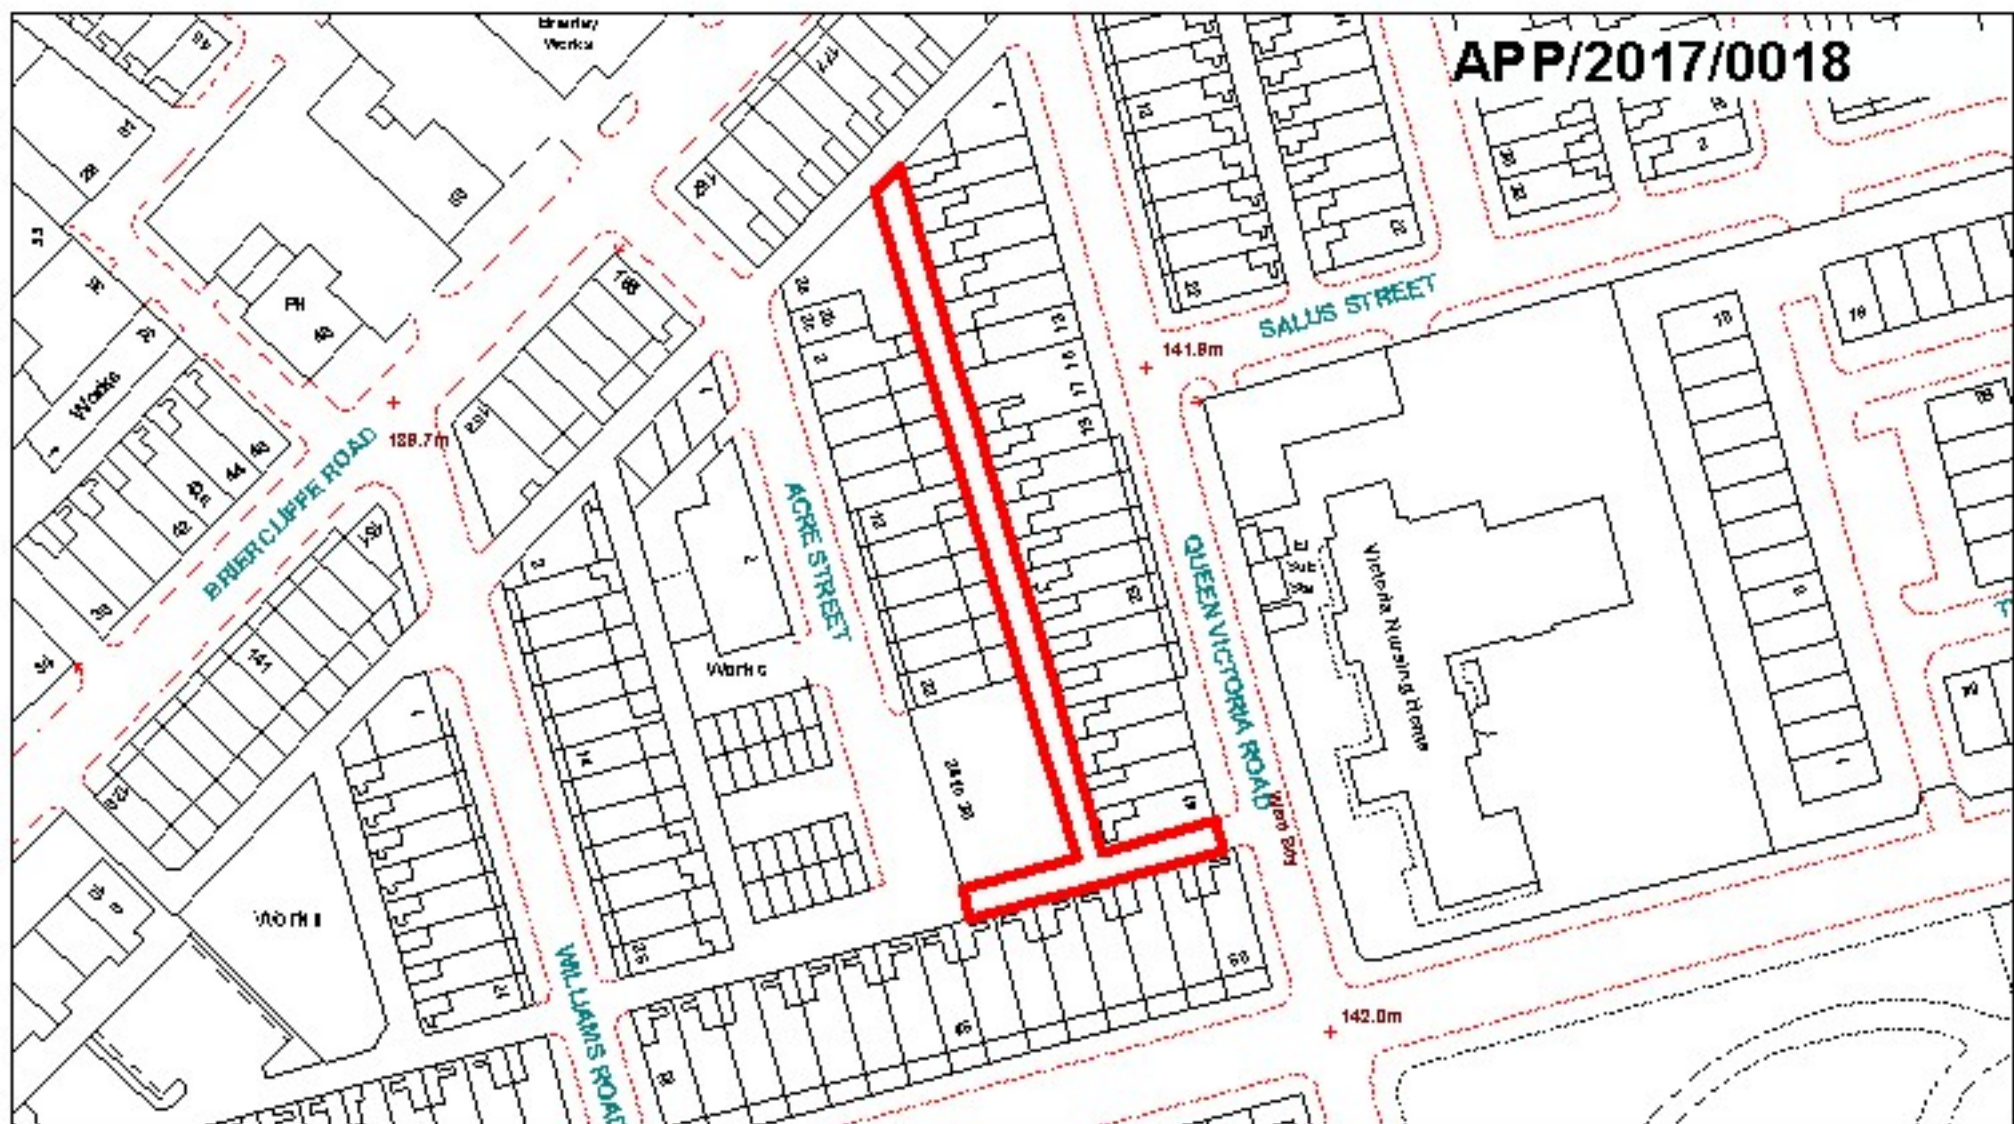

## 1-23 Reynolds St/2-12 Romney Av/184-210 Manchester Road

