

Alley-gating applications for Committee


1:1250

Housing and Development,
Parker Lane Offices Burnley



Paul Gattrell
Head of Housing and Development

Parliament St/Branch Rd/Plumbe St

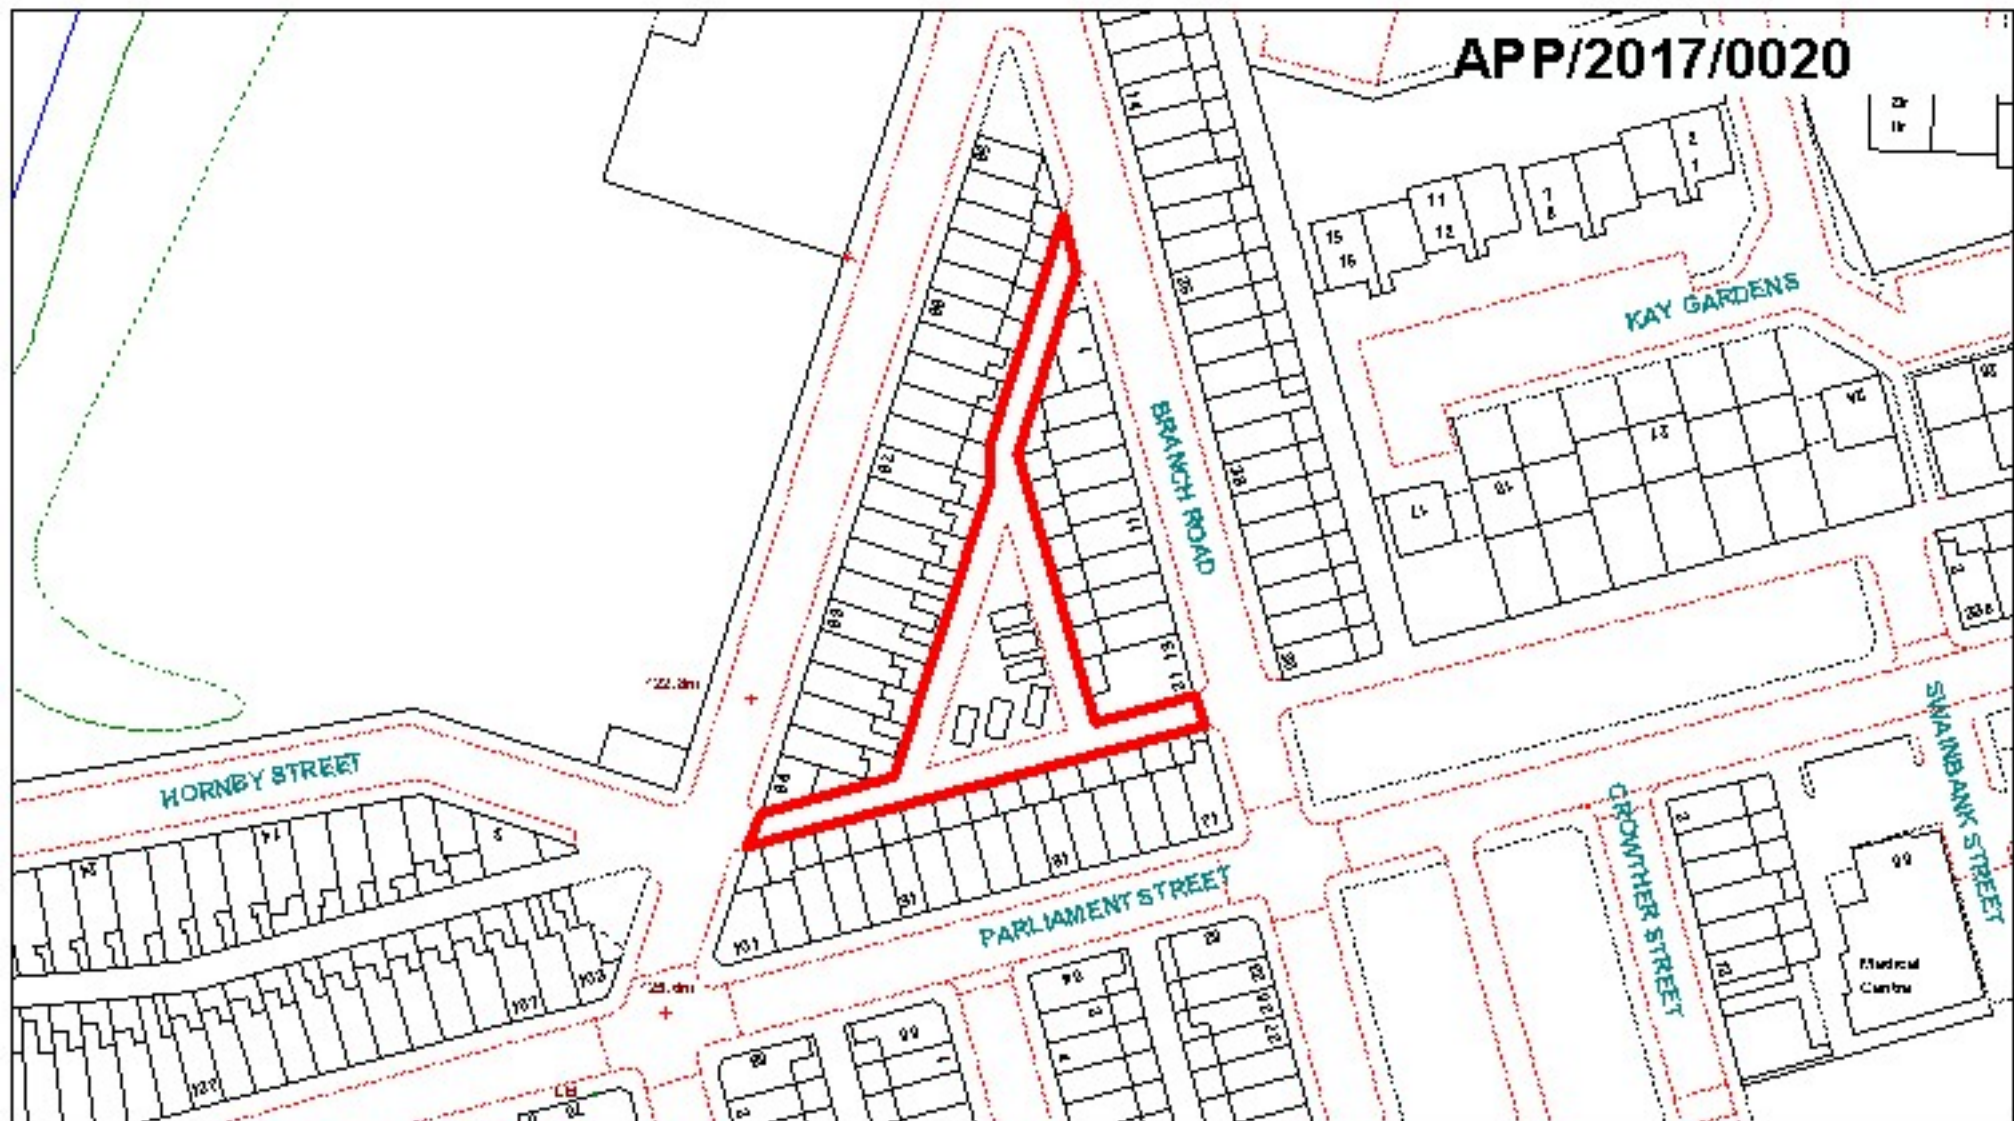

Wilton St/Queen Victoria Rd/Briercliffe Road

