

Alley-gating applications for Committee


1:1250

Housing and Development,
Parker Lane Offices Burnley



Paul Gattrell
Head of Housing and Development

Brennand Street/Bracewell St

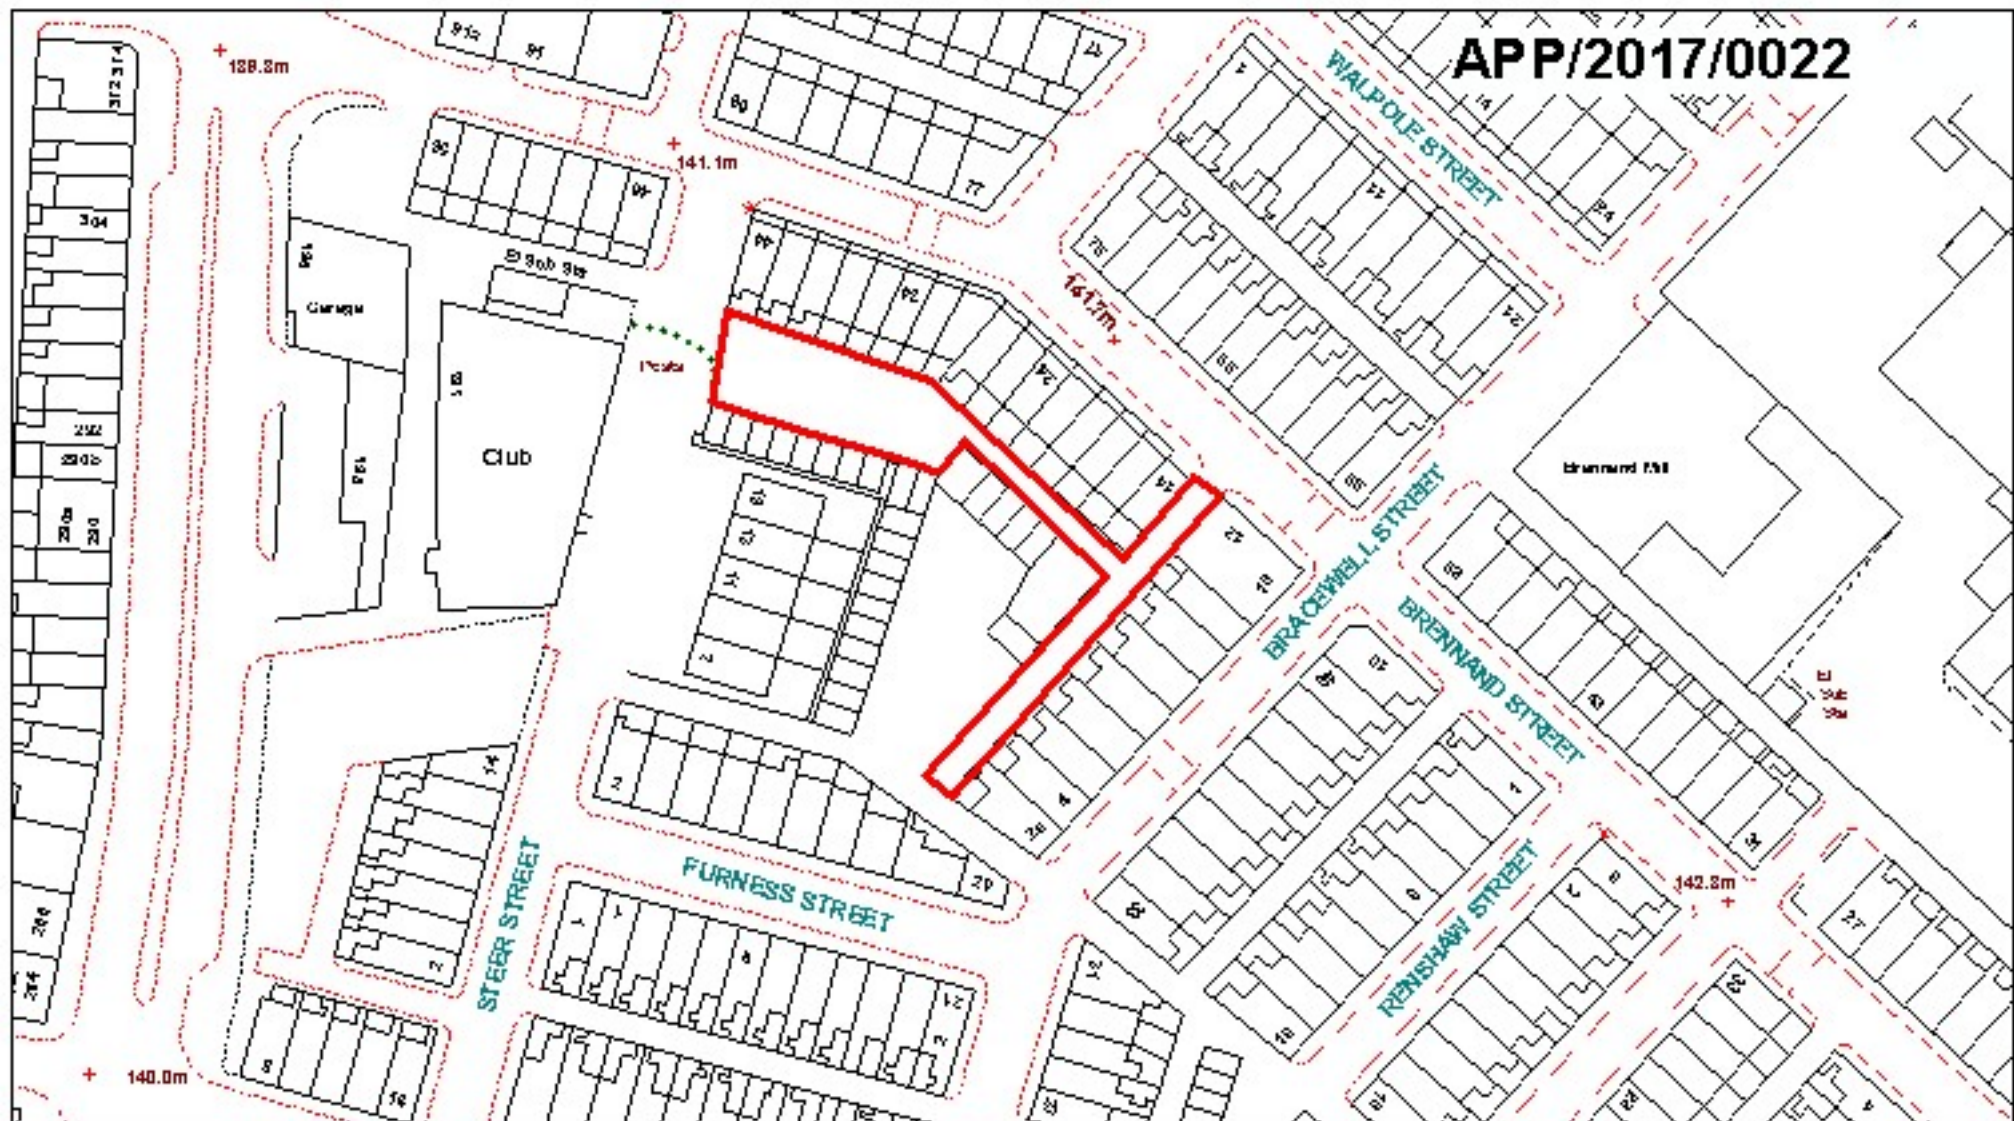

Queen Victoria Rd/Vincil St/Browhead Rd

