

# Part One Plan

Housing & Development  
9 Parker Lane

Ref.

**APP/2016/0506**


Paul Gatrell Head of Housing and Development

Location:



## 1 Meadowside, Worsthorne, Burnley

1:1250

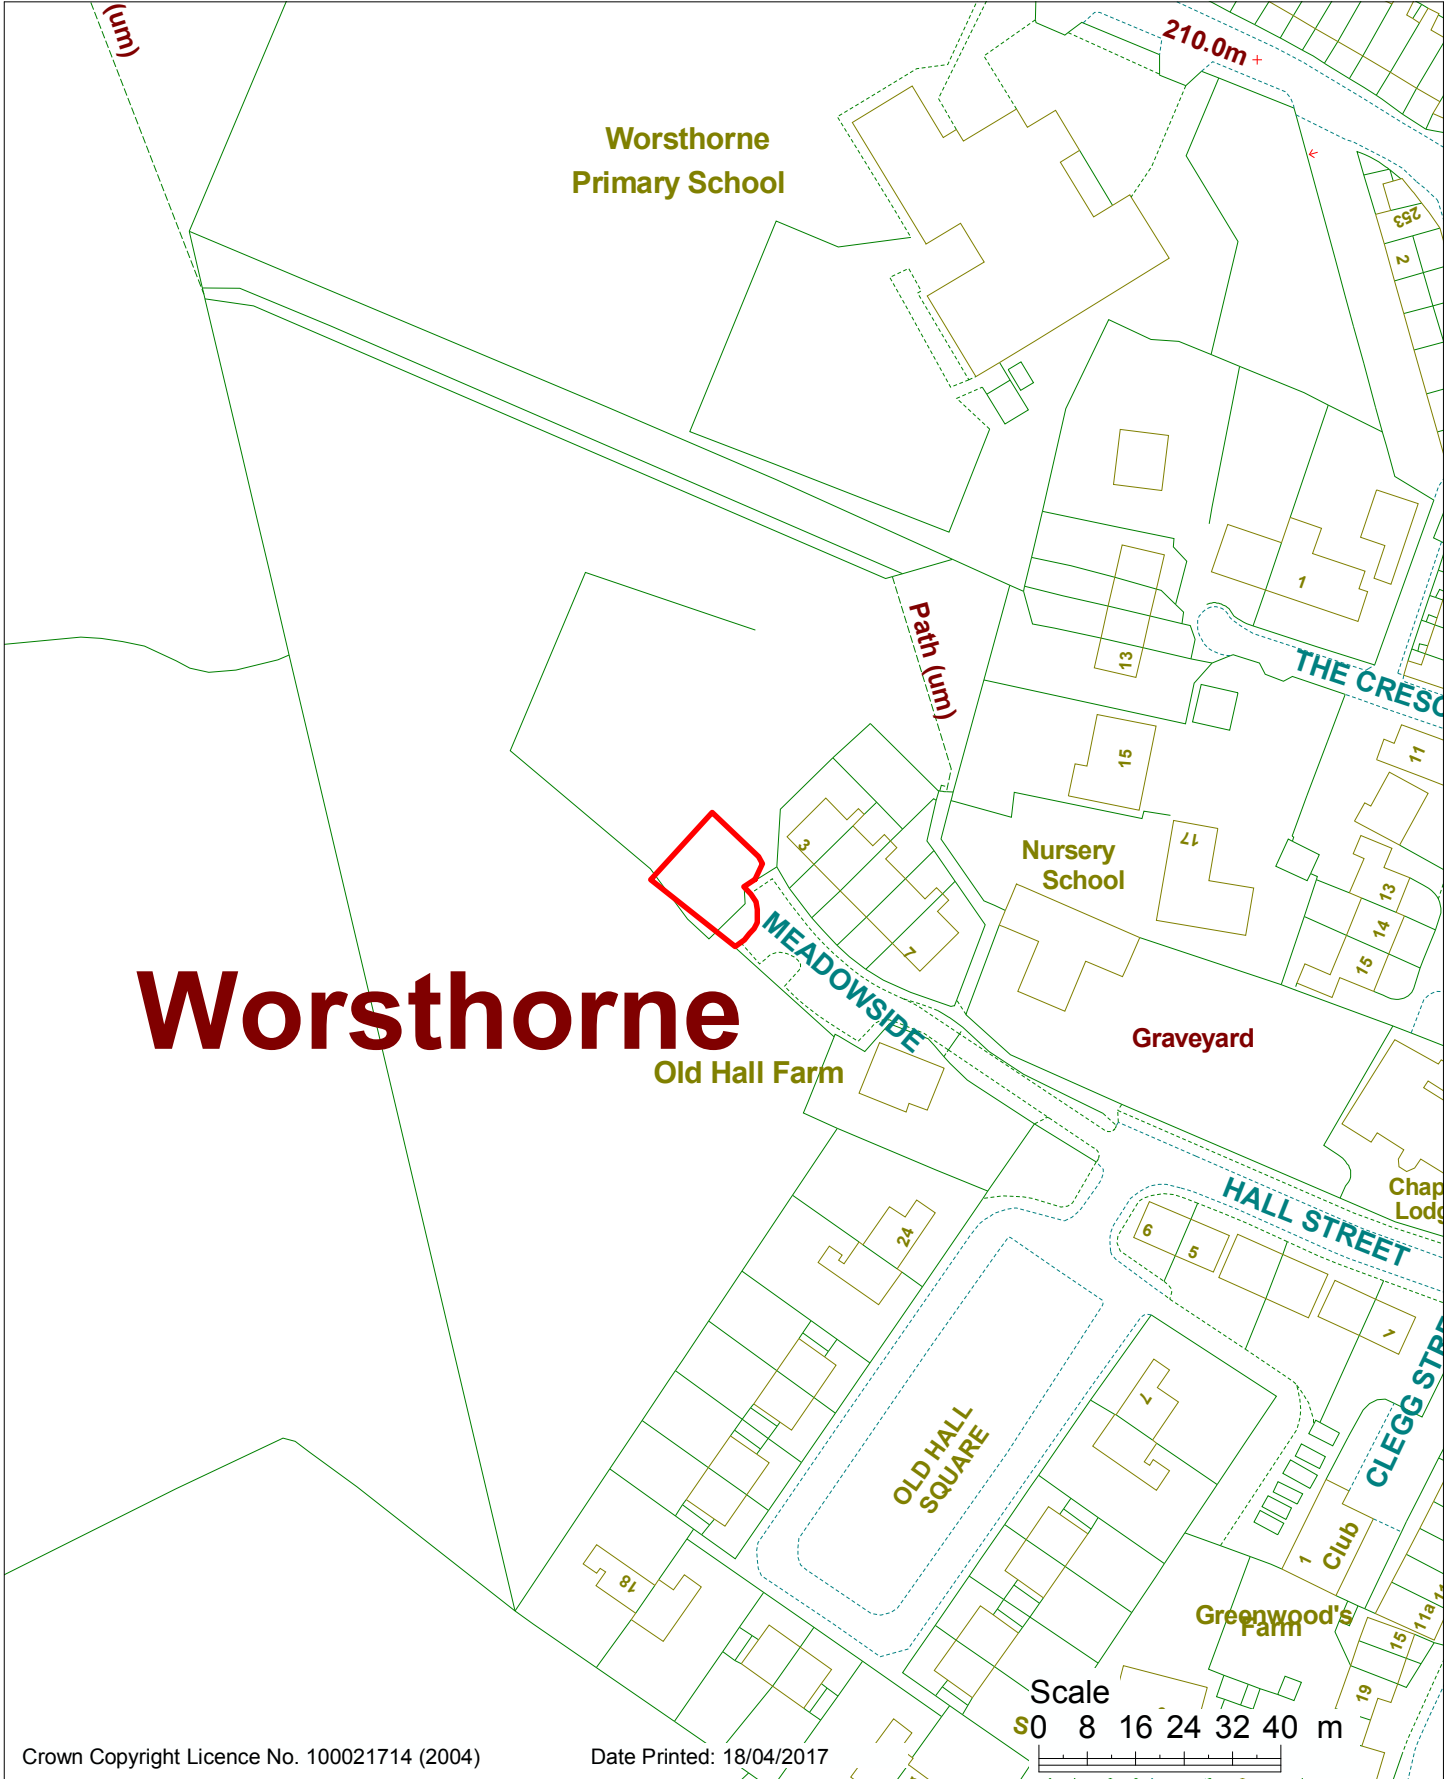

# Worsthorne

