

Part One Plan

Housing and Environment
9 Parker Lane Burnley

Paul Gatrell
Head of Housing and Environment

Ref.


APP/2016/0263

Location:

Land south of New Barn Hapton



1:10000

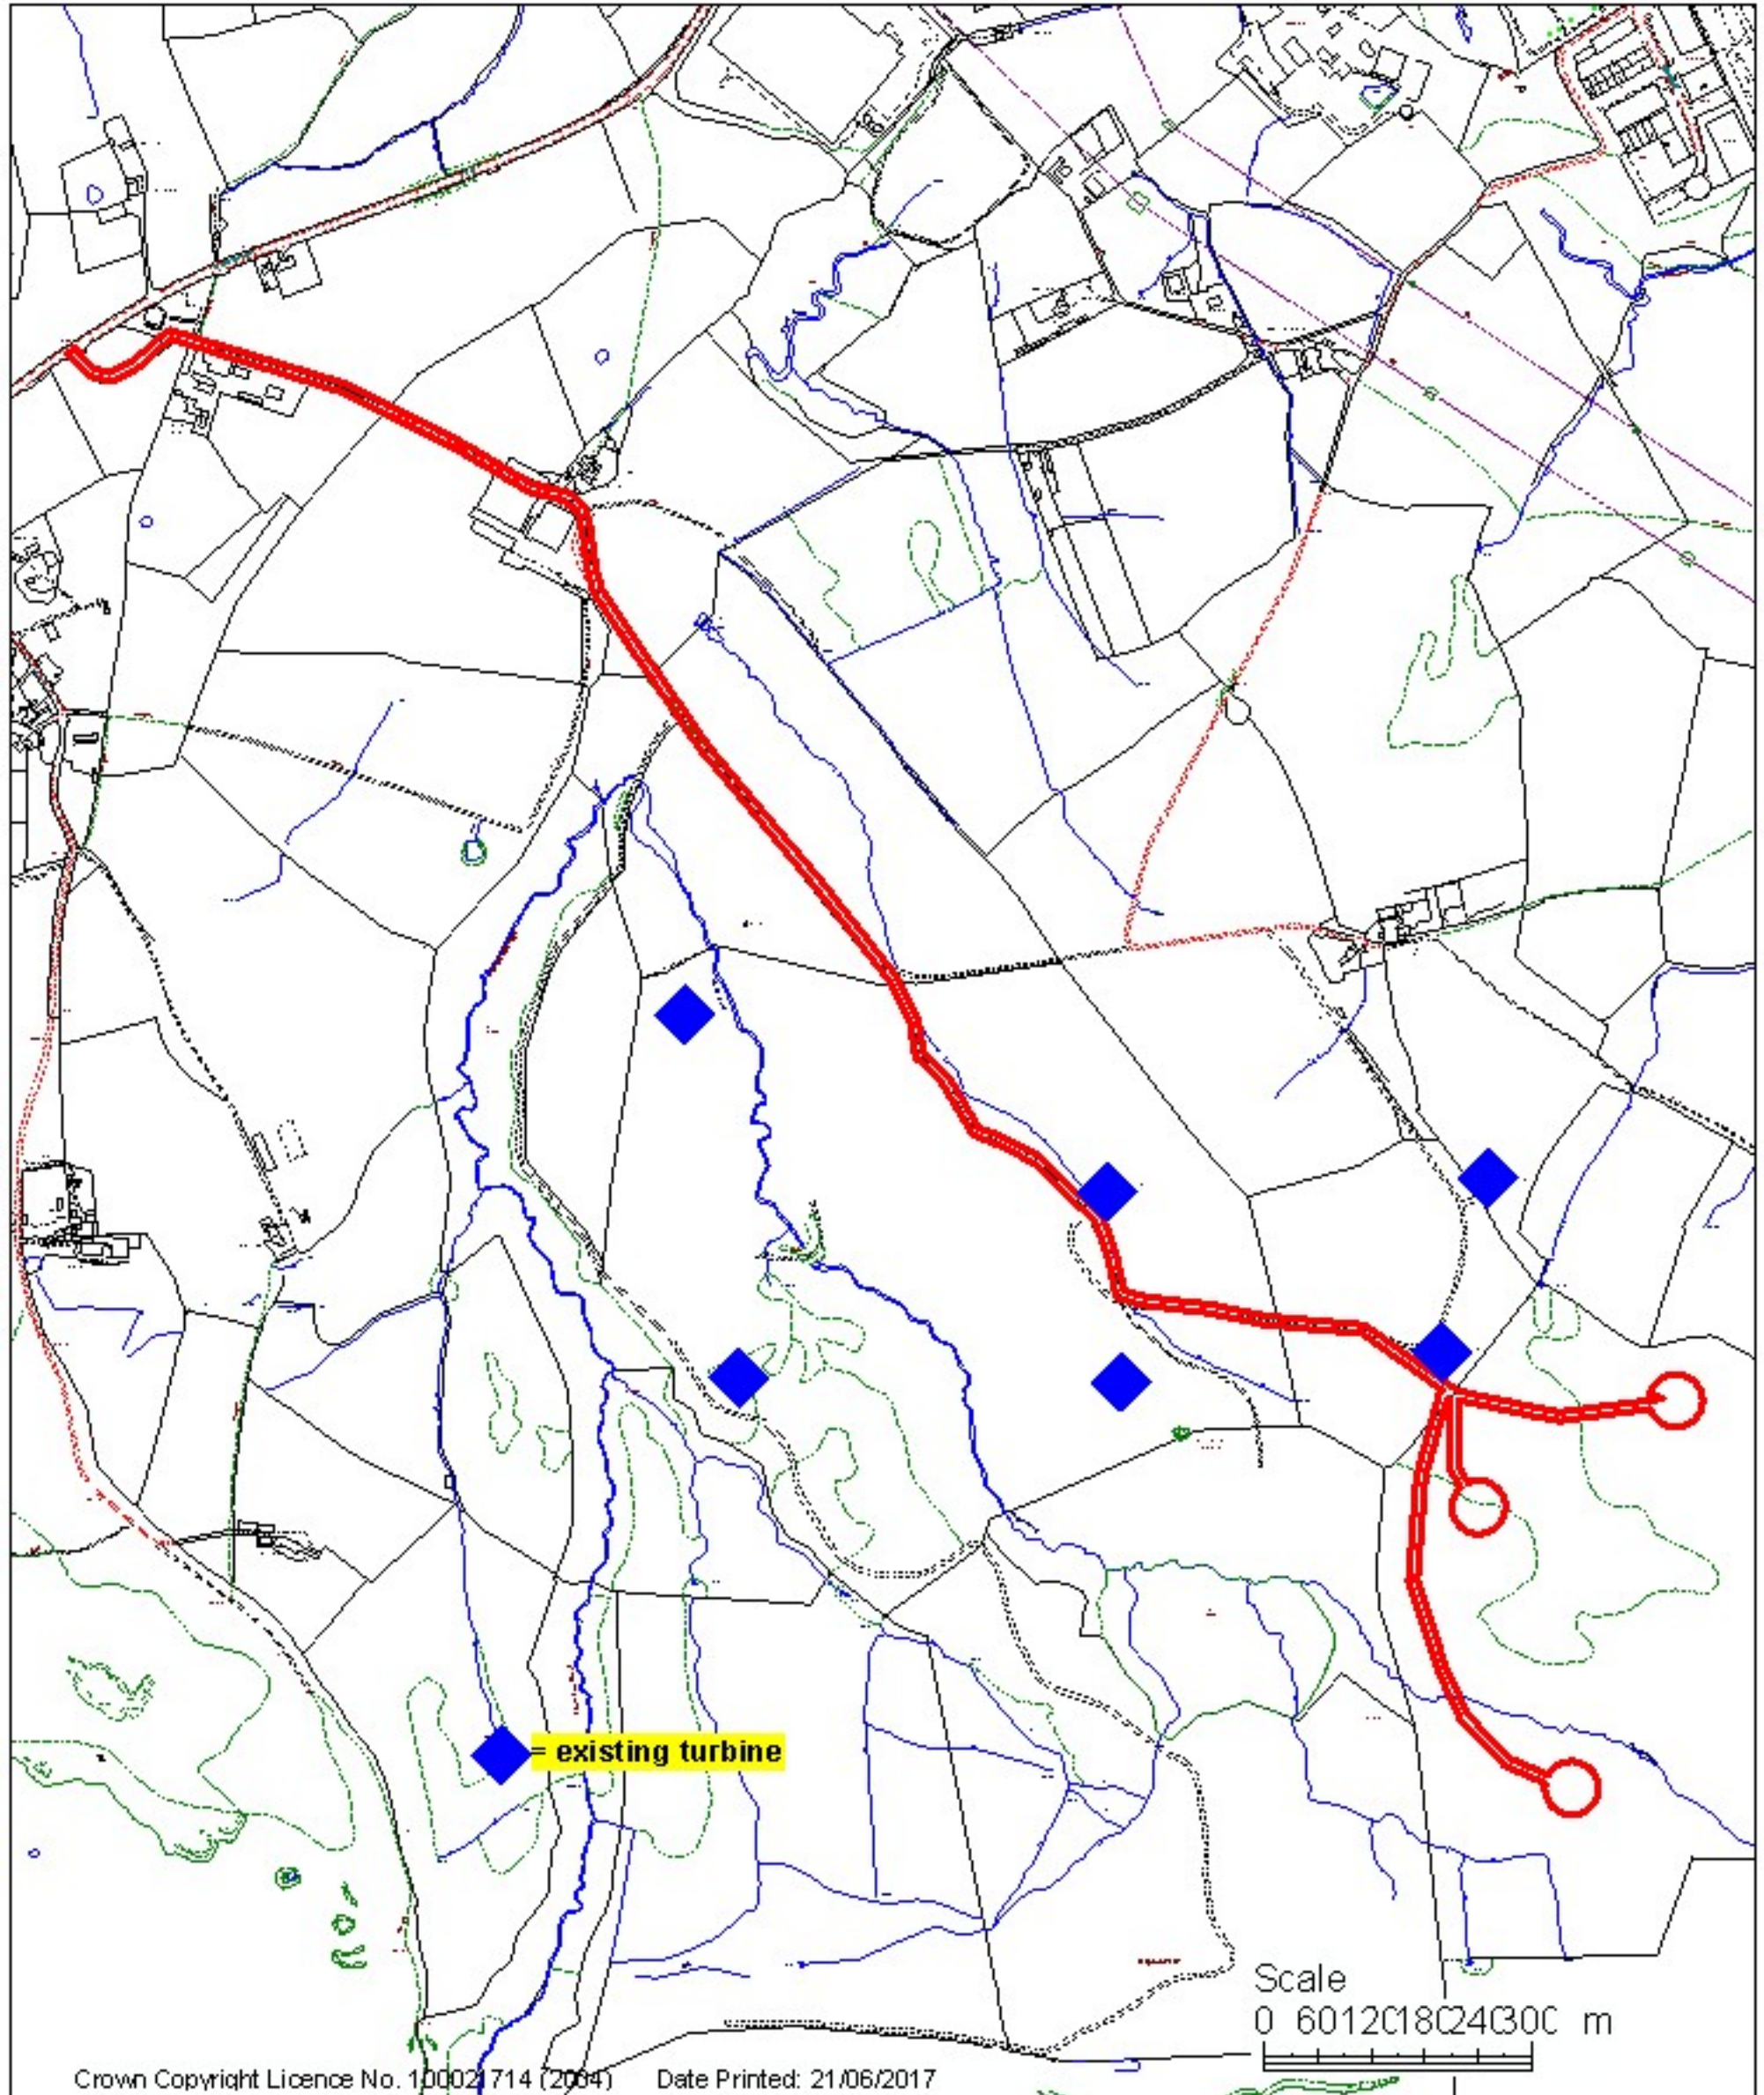

existing turbine

Scale
0 60 120 180 240 300 m