

Part 1 Plan

Housing & Development
Town Hall, Manchester Road

Ref.

LBC/2023/0284


Paul Gatrell Head of Housing and Development Control

Location:



Towneley Hall, Burnley, BB11 3RQ

1:1250

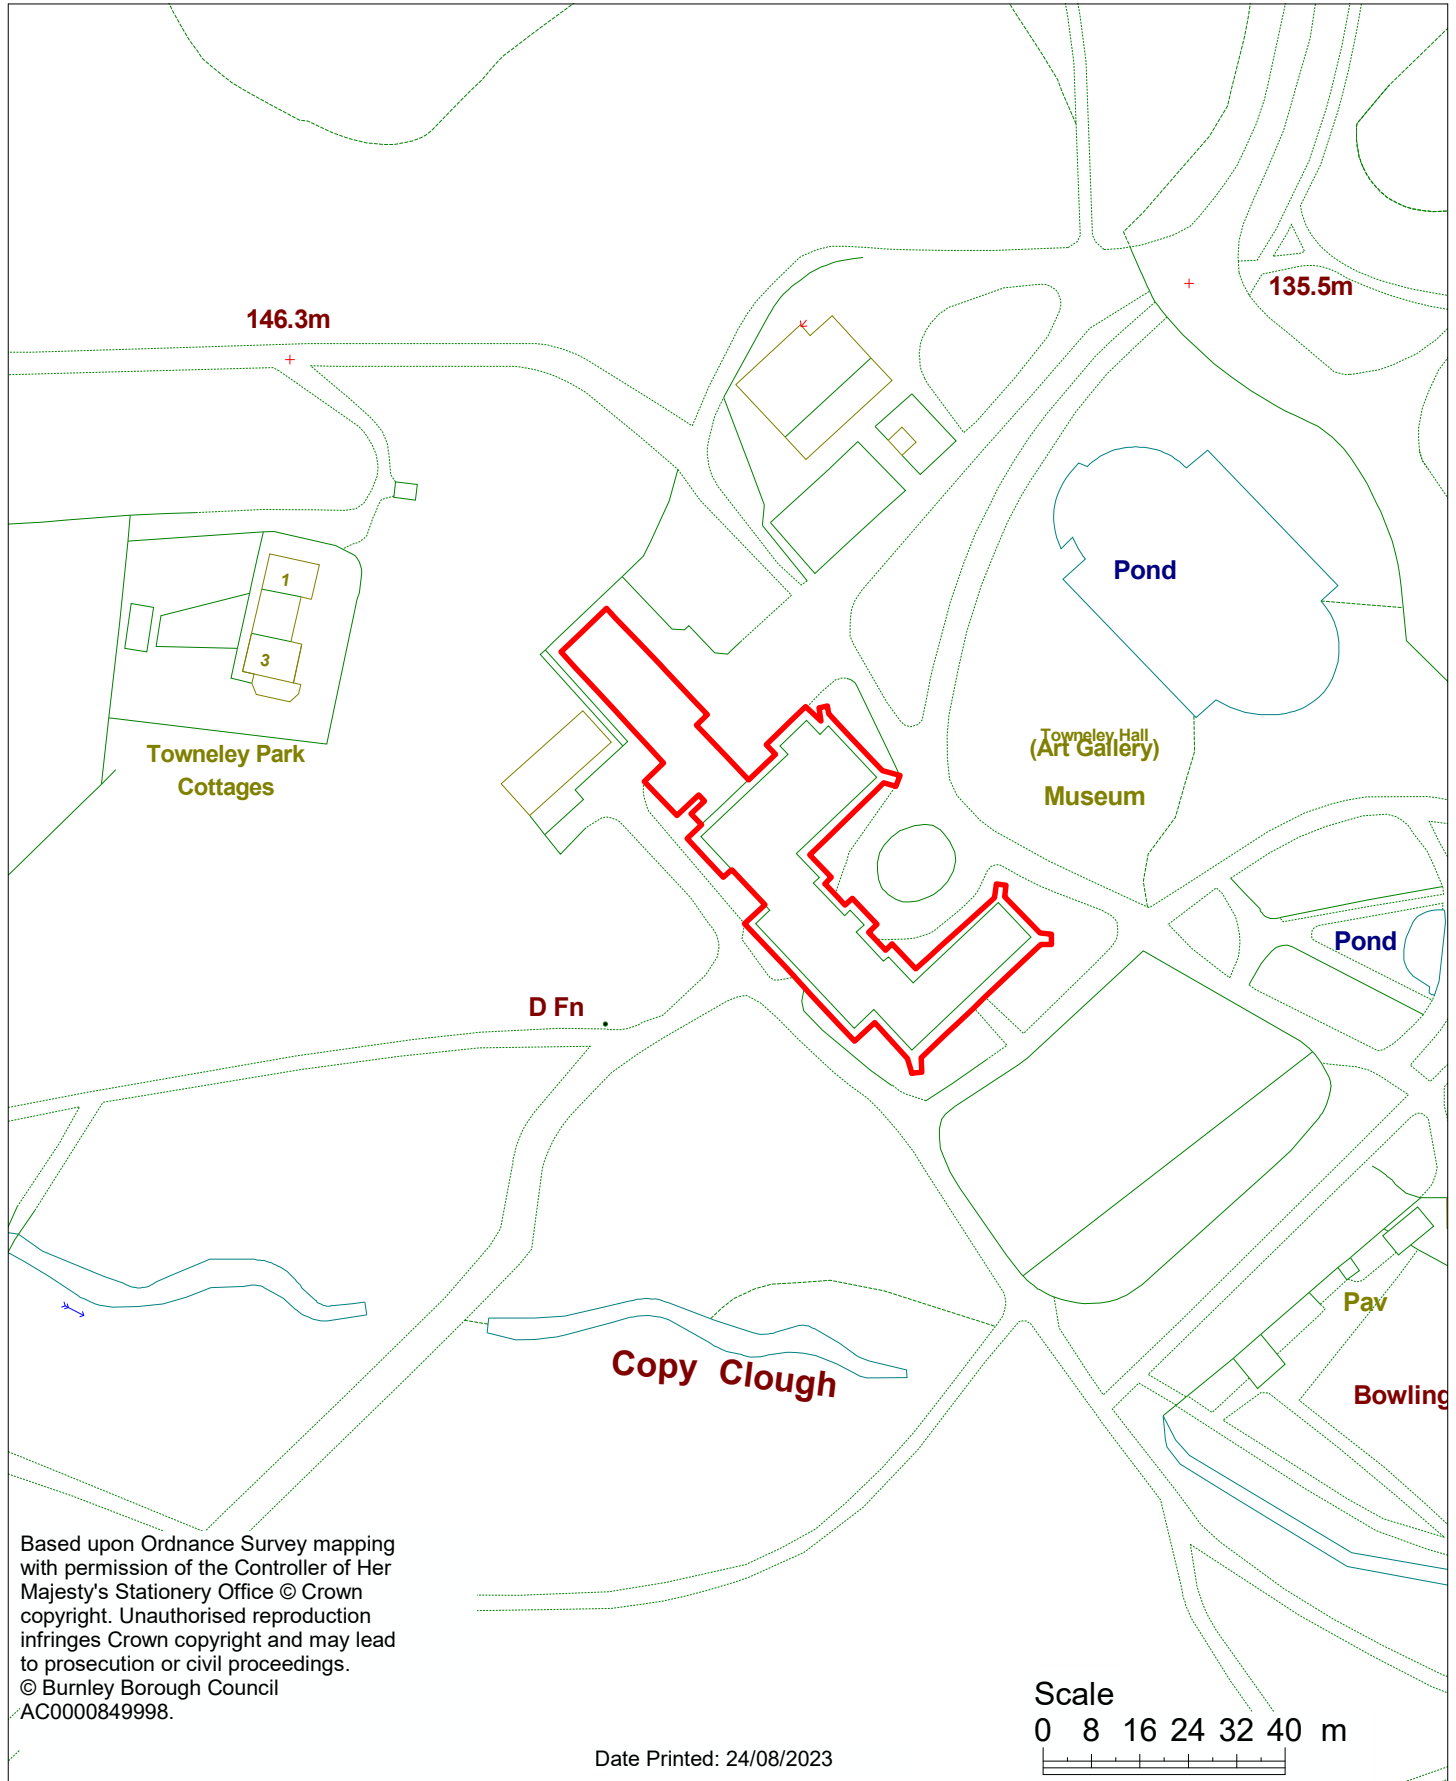

Based upon Ordnance Survey mapping with permission of the Controller of Her Majesty's Stationery Office © Crown copyright. Unauthorised reproduction infringes Crown copyright and may lead to prosecution or civil proceedings.
© Burnley Borough Council
AC0000849998.

Date Printed: 24/08/2023

