



**DEVELOPMENT CONTROL
COMMITTEE**

**ROOMS 2 & 3, BURNLEY TOWN
HALL**

Thursday, 7th April, 2022 at 6.30 pm

SUPPLEMENTARY AGENDA

- a) *HOU/2022/0012 - 11 Mansergh Street, Burnley*

3 - 4

This page is intentionally left blank

Housing & Development
Town Hall, Manchester Road

Ref.

HOU/2022/0012


Paul Gatrell Head of Housing and Development

Location:




11 Mansergh Street, Burnley

1:1250

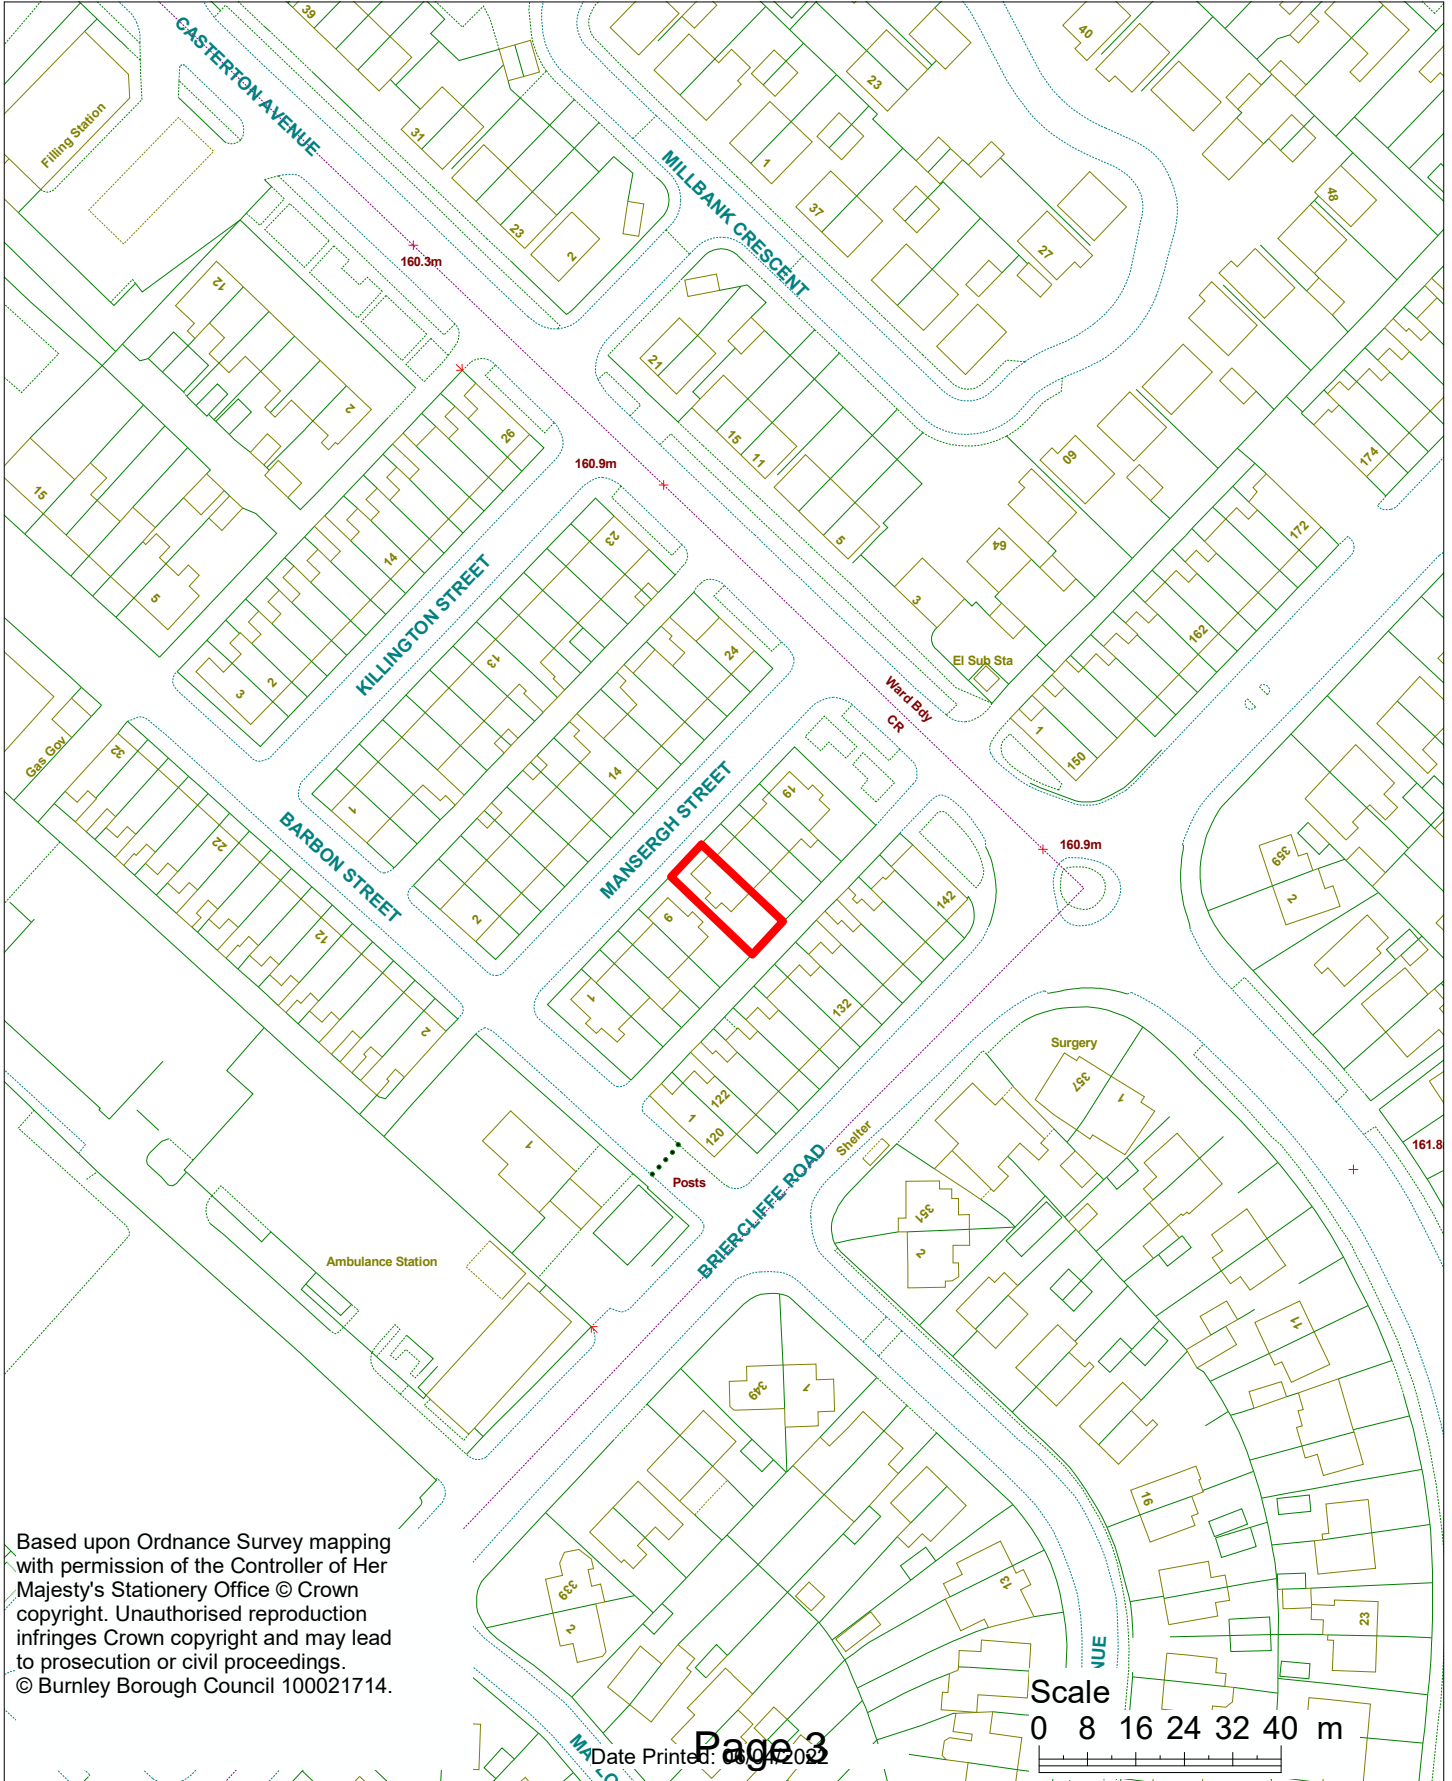

Based upon Ordnance Survey mapping with permission of the Controller of Her Majesty's Stationery Office © Crown copyright. Unauthorised reproduction infringes Crown copyright and may lead to prosecution or civil proceedings. © Burnley Borough Council 100021714.

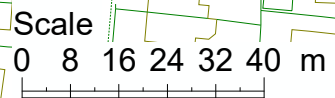

This page is intentionally left blank