

Part One Plan

Housing & Development
Town Hall, Manchester Road

Ref.

APP/2019/0025


Paul Gatrell Head of Housing and Development

Location:



Rear Victoria Rd/Spenser St/Villiers St/Cardwell St, Padiham

1:1250

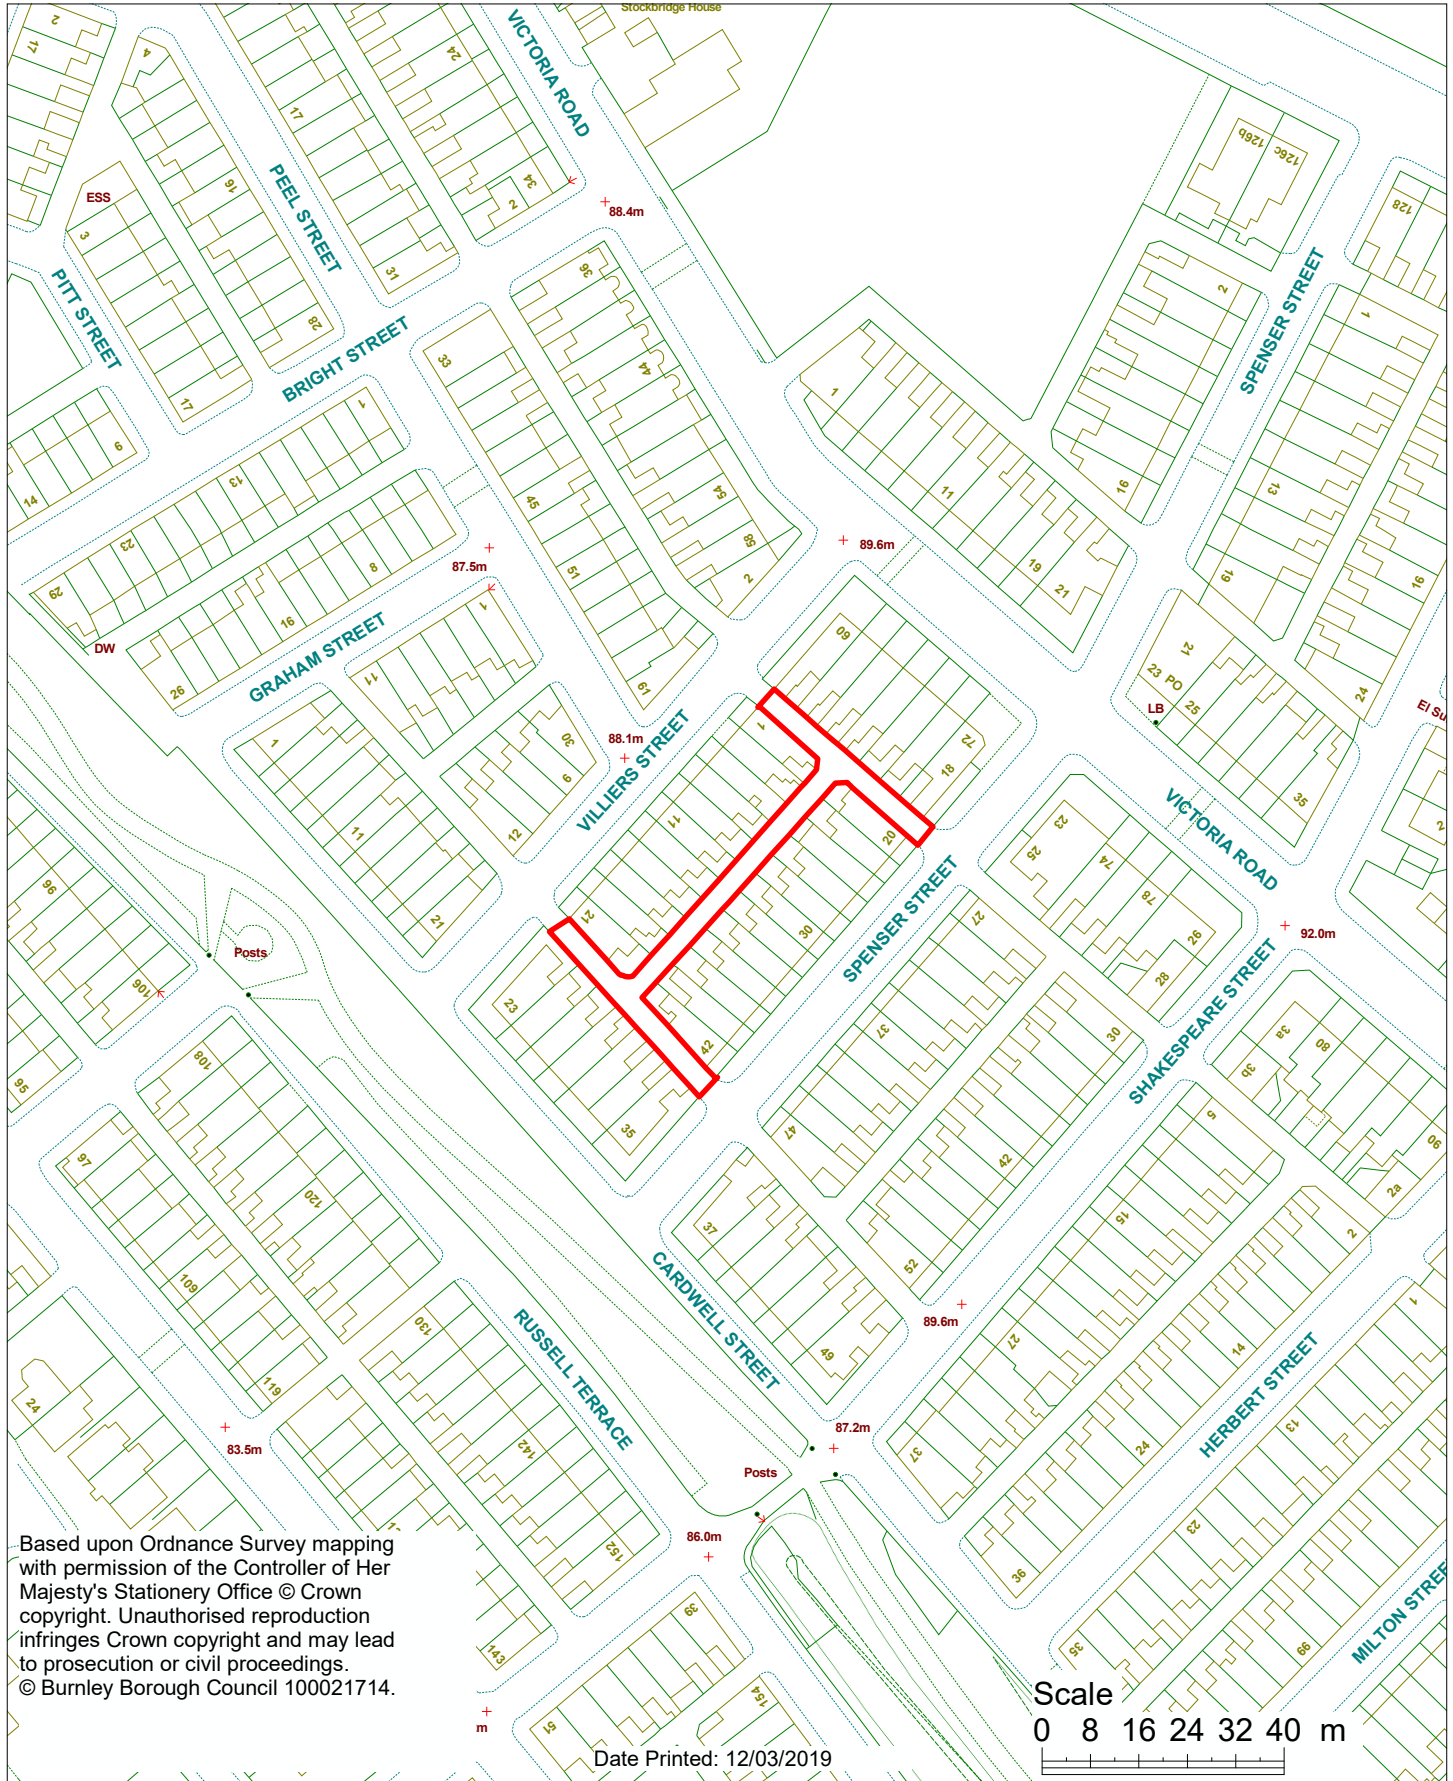

Based upon Ordnance Survey mapping
with permission of the Controller of Her
Majesty's Stationery Office © Crown
copyright. Unauthorised reproduction
infringes Crown copyright and may lead
to prosecution or civil proceedings.
© Burnley Borough Council 100021714.

Date Printed: 12/03/2019

Scale
0 8 16 24 32 40 m