

Part One Plan

Housing & Development
Town Hall, Manchester Road

Ref.

APP/2019/0032


Paul Gatrell Head of Housing and Development

Location:



Rear Morley Street/Sowerby Street/Burnley Road, Padiham

1:1250

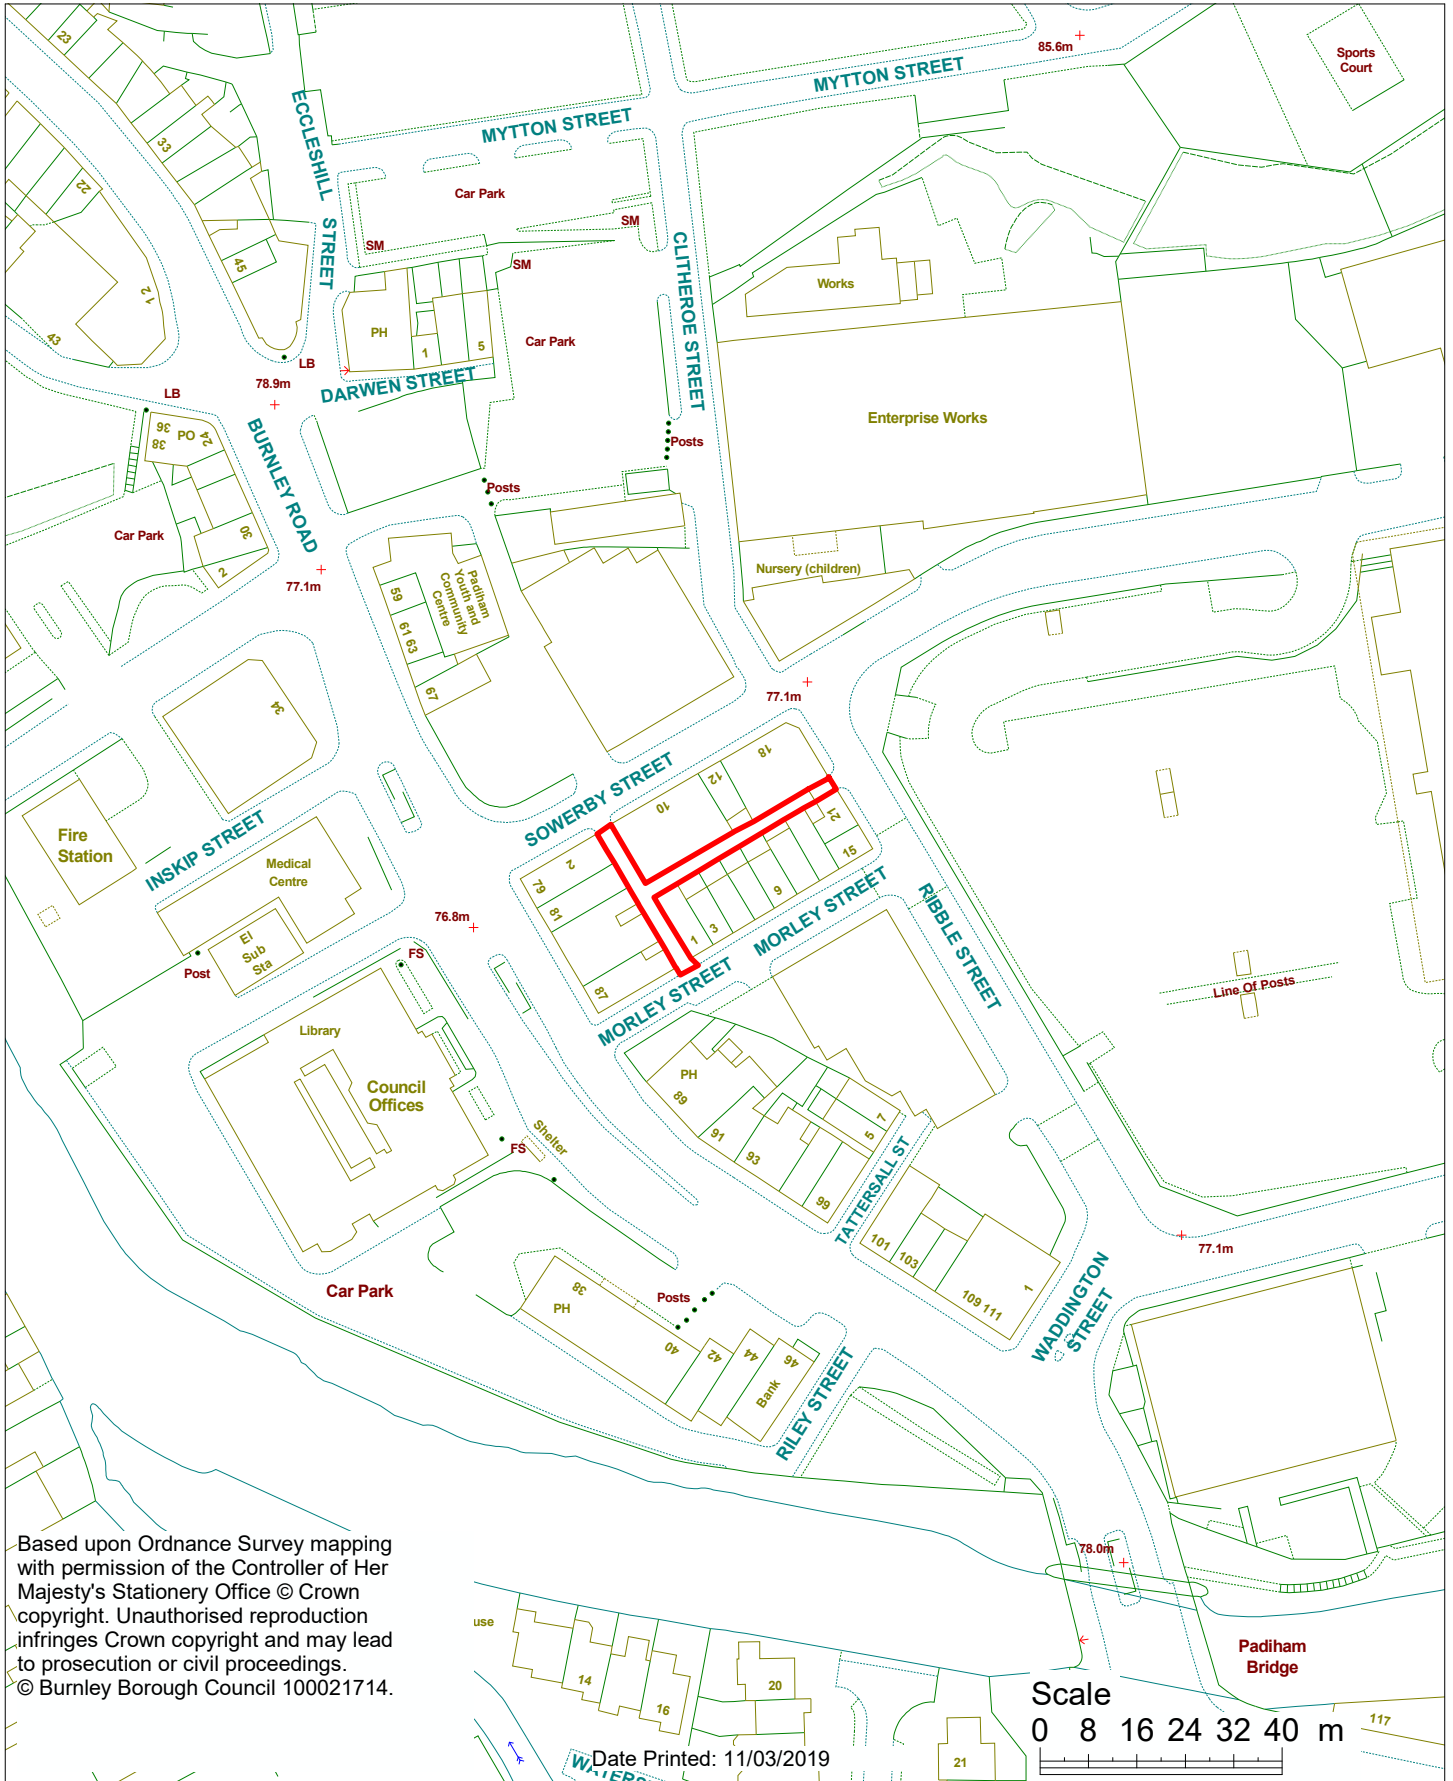

Based upon Ordnance Survey mapping with permission of the Controller of Her Majesty's Stationery Office © Crown copyright. Unauthorised reproduction infringes Crown copyright and may lead to prosecution or civil proceedings.
© Burnley Borough Council 100021714.

Date Printed: 11/03/2019

