

# Part One Plan

Housing & Development  
Town Hall, Manchester Road

Ref.

**APP/2018/0397**


Paul Gatrell Head of Housing and Development

Location:




## Former Padiham County Primary School, Victoria Road, Padiham

1:1250

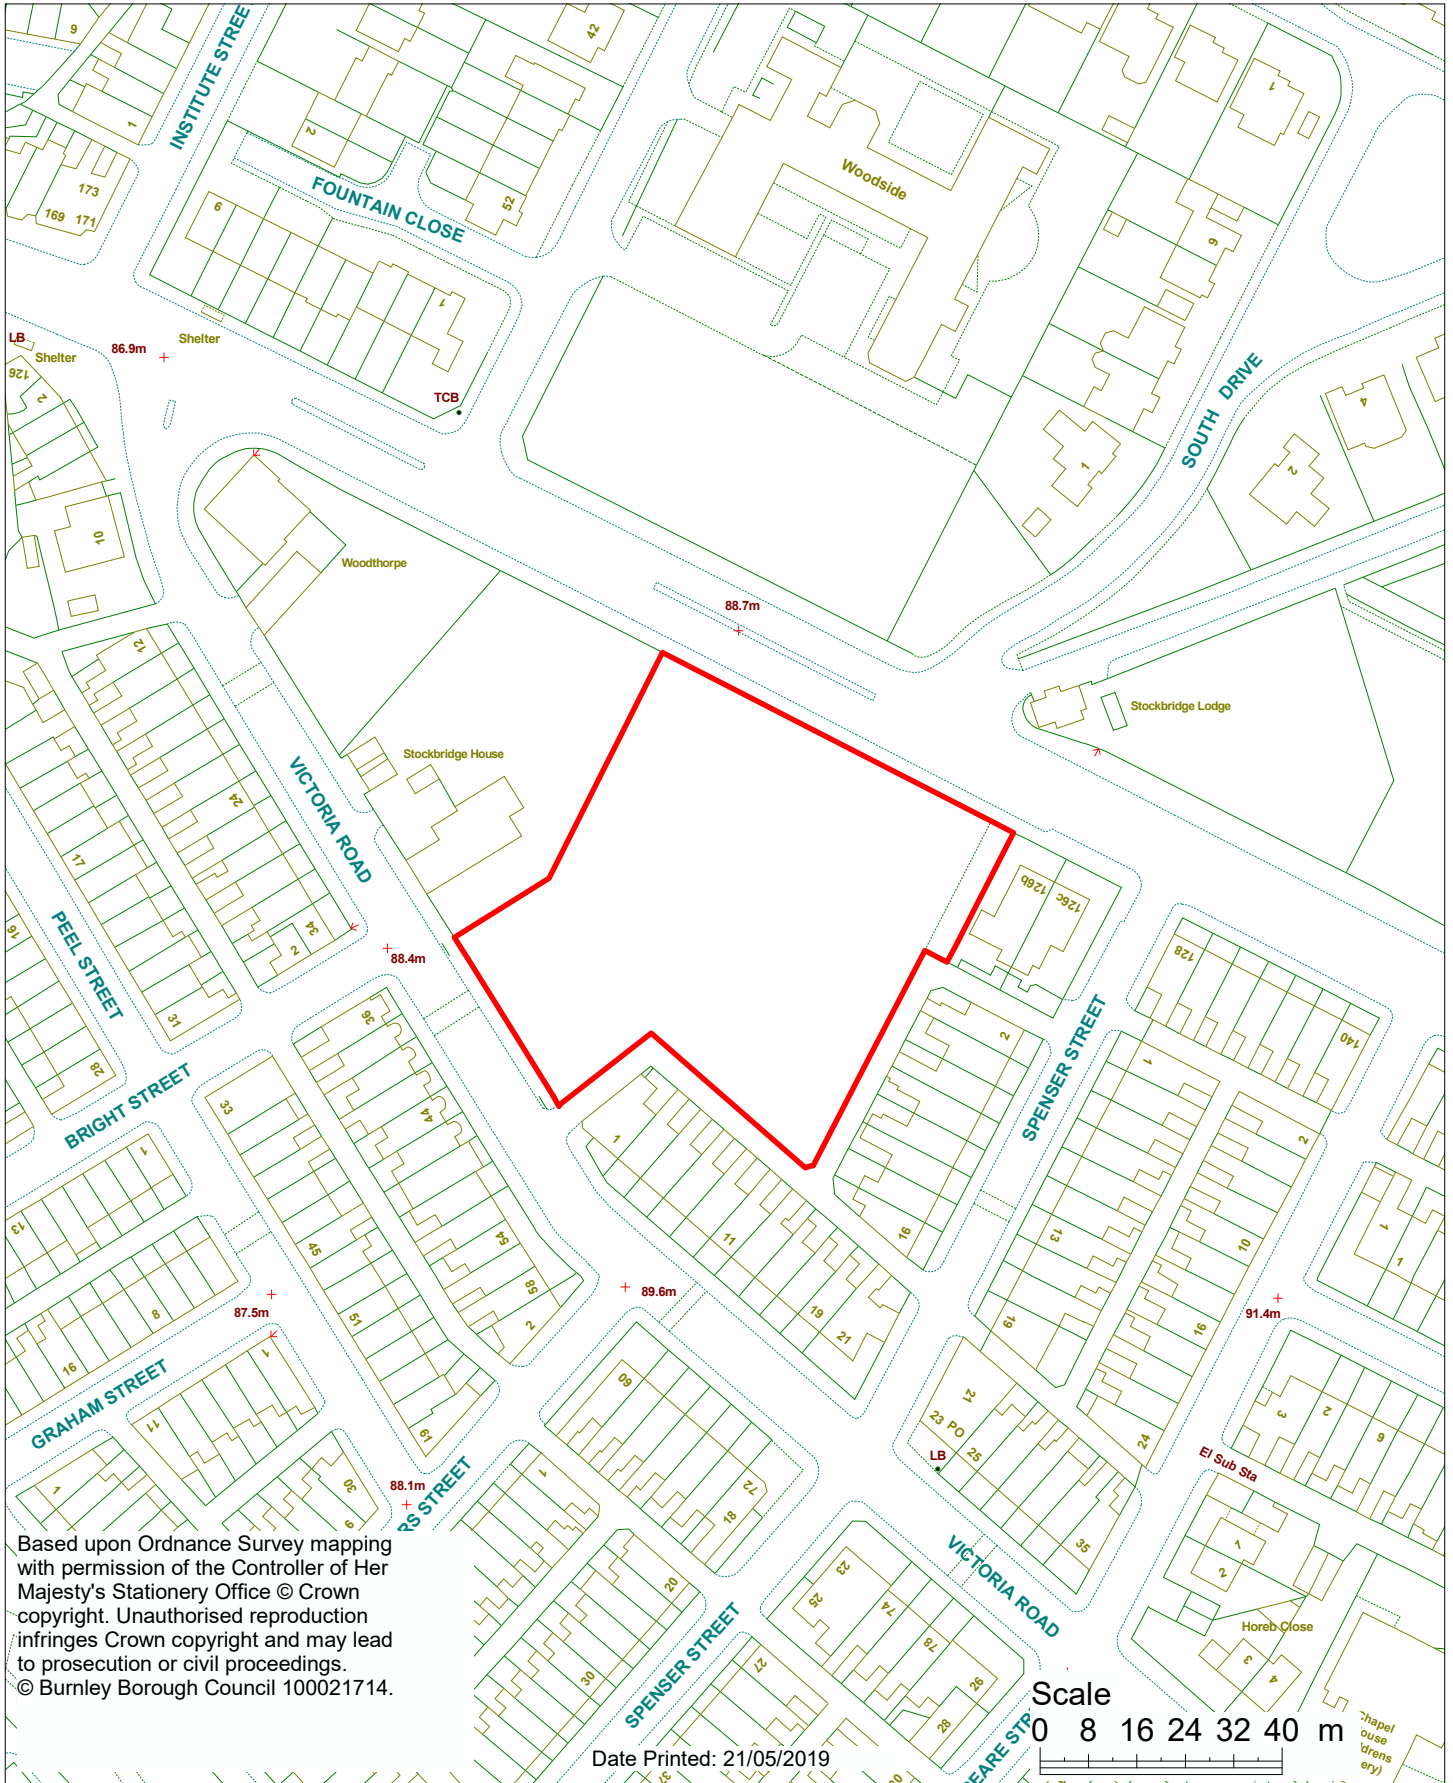

Based upon Ordnance Survey mapping with permission of the Controller of Her Majesty's Stationery Office © Crown copyright. Unauthorised reproduction infringes Crown copyright and may lead to prosecution or civil proceedings.  
© Burnley Borough Council 100021714.

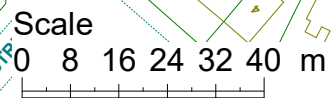

Date Printed: 21/05/2019