

Part One Plan

Housing & Development
Town Hall, Manchester Road

Ref.

APP/2018/0489


Paul Gatrell Head of Housing and Development

Location:



Hunters Oak Farm, Ightenhill Park Lane, Burnley

1:1250

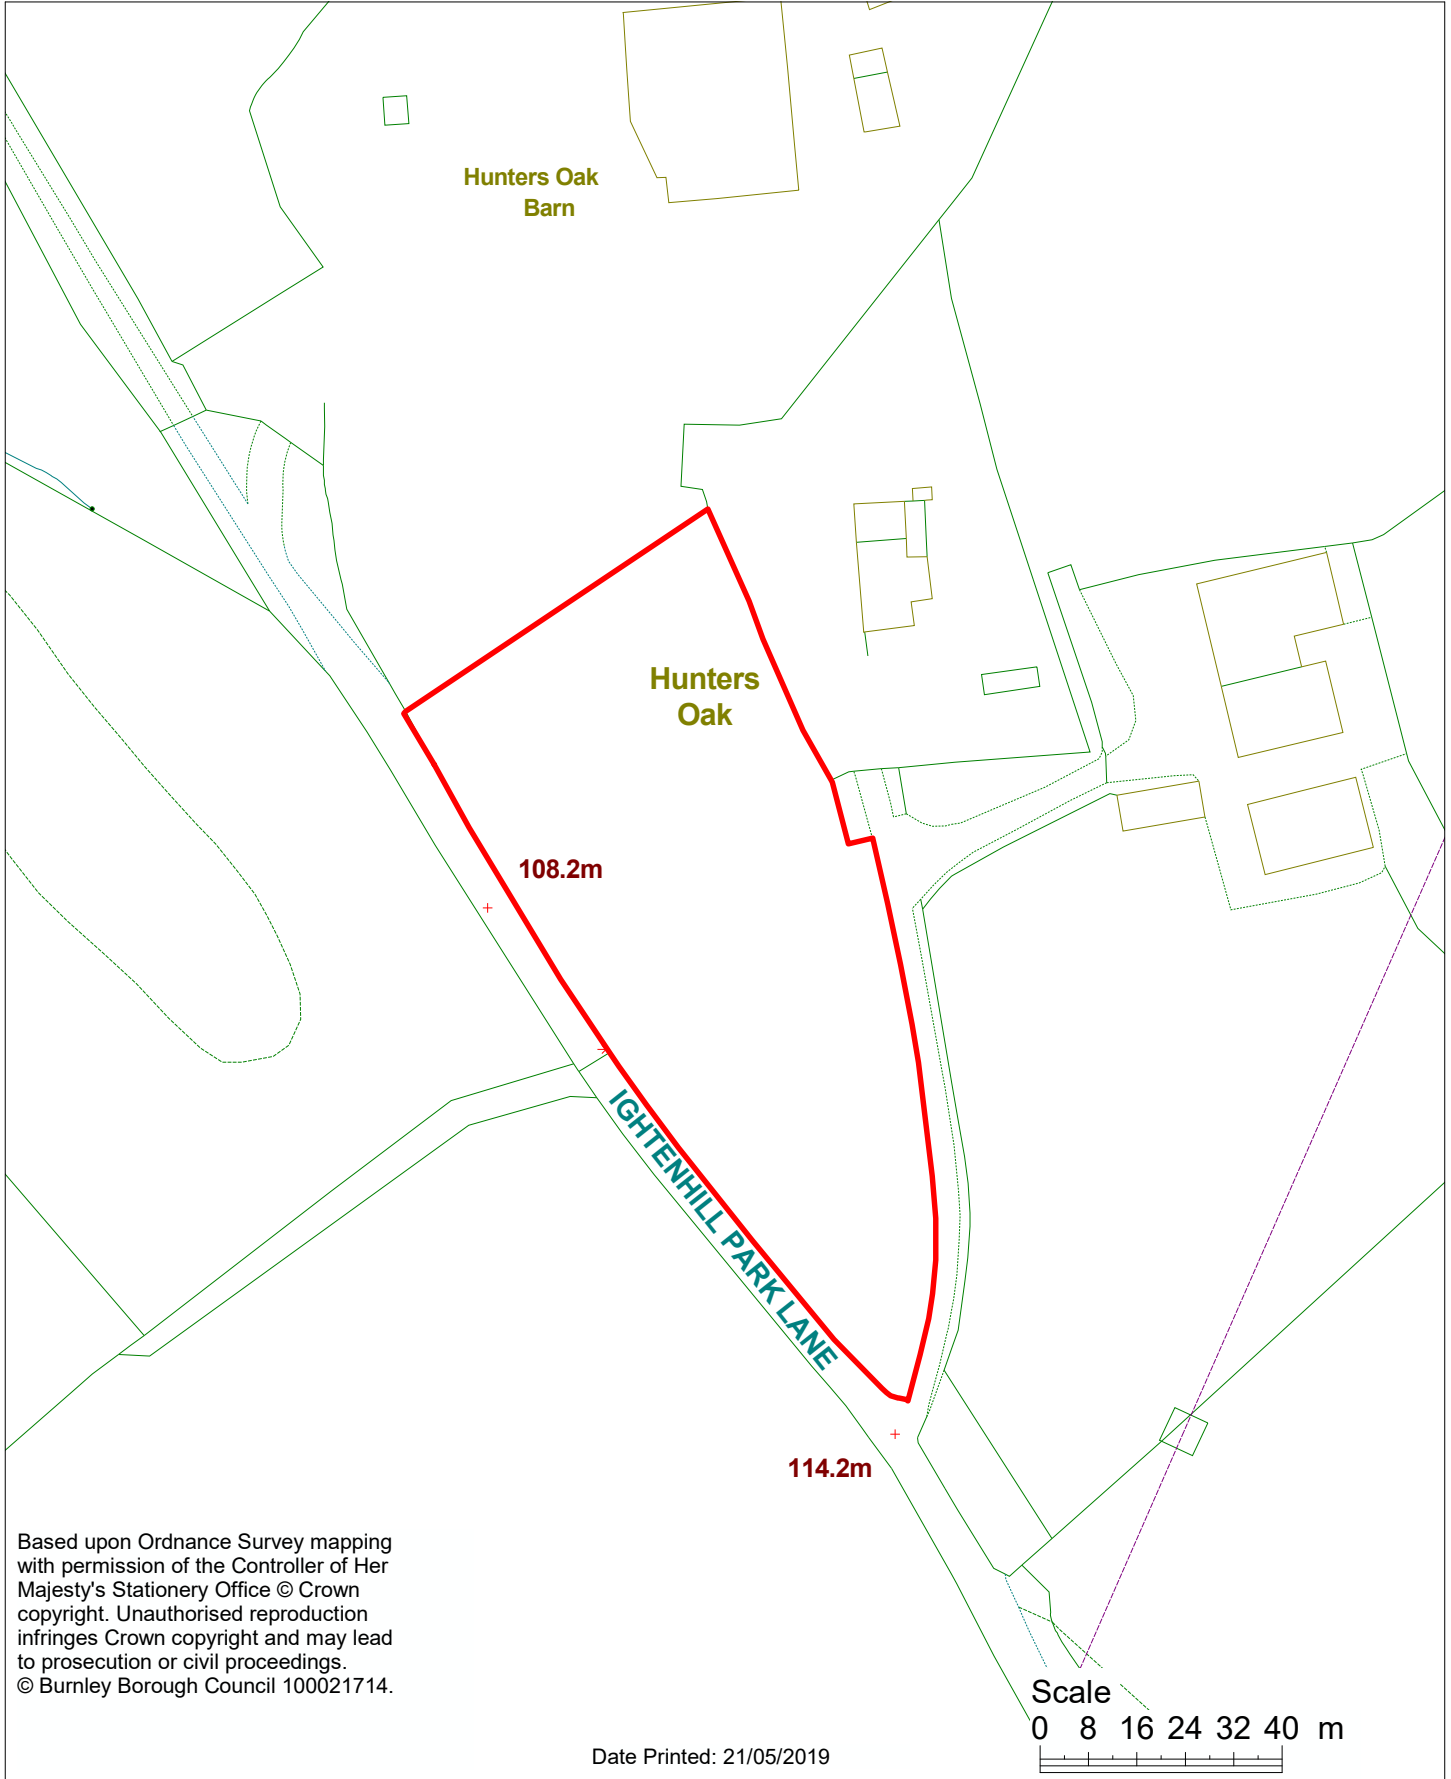

Date Printed: 21/05/2019