

# Part One Plan

Housing & Development  
Town Hall, Manchester Road

Ref.

**OUT/2019/0340**


Location:

Paul Gatrell Head of Housing and Development



## Land Associated With The Former Bull & Butcher Pub, Manchester Road, Burnley

**1:1250**

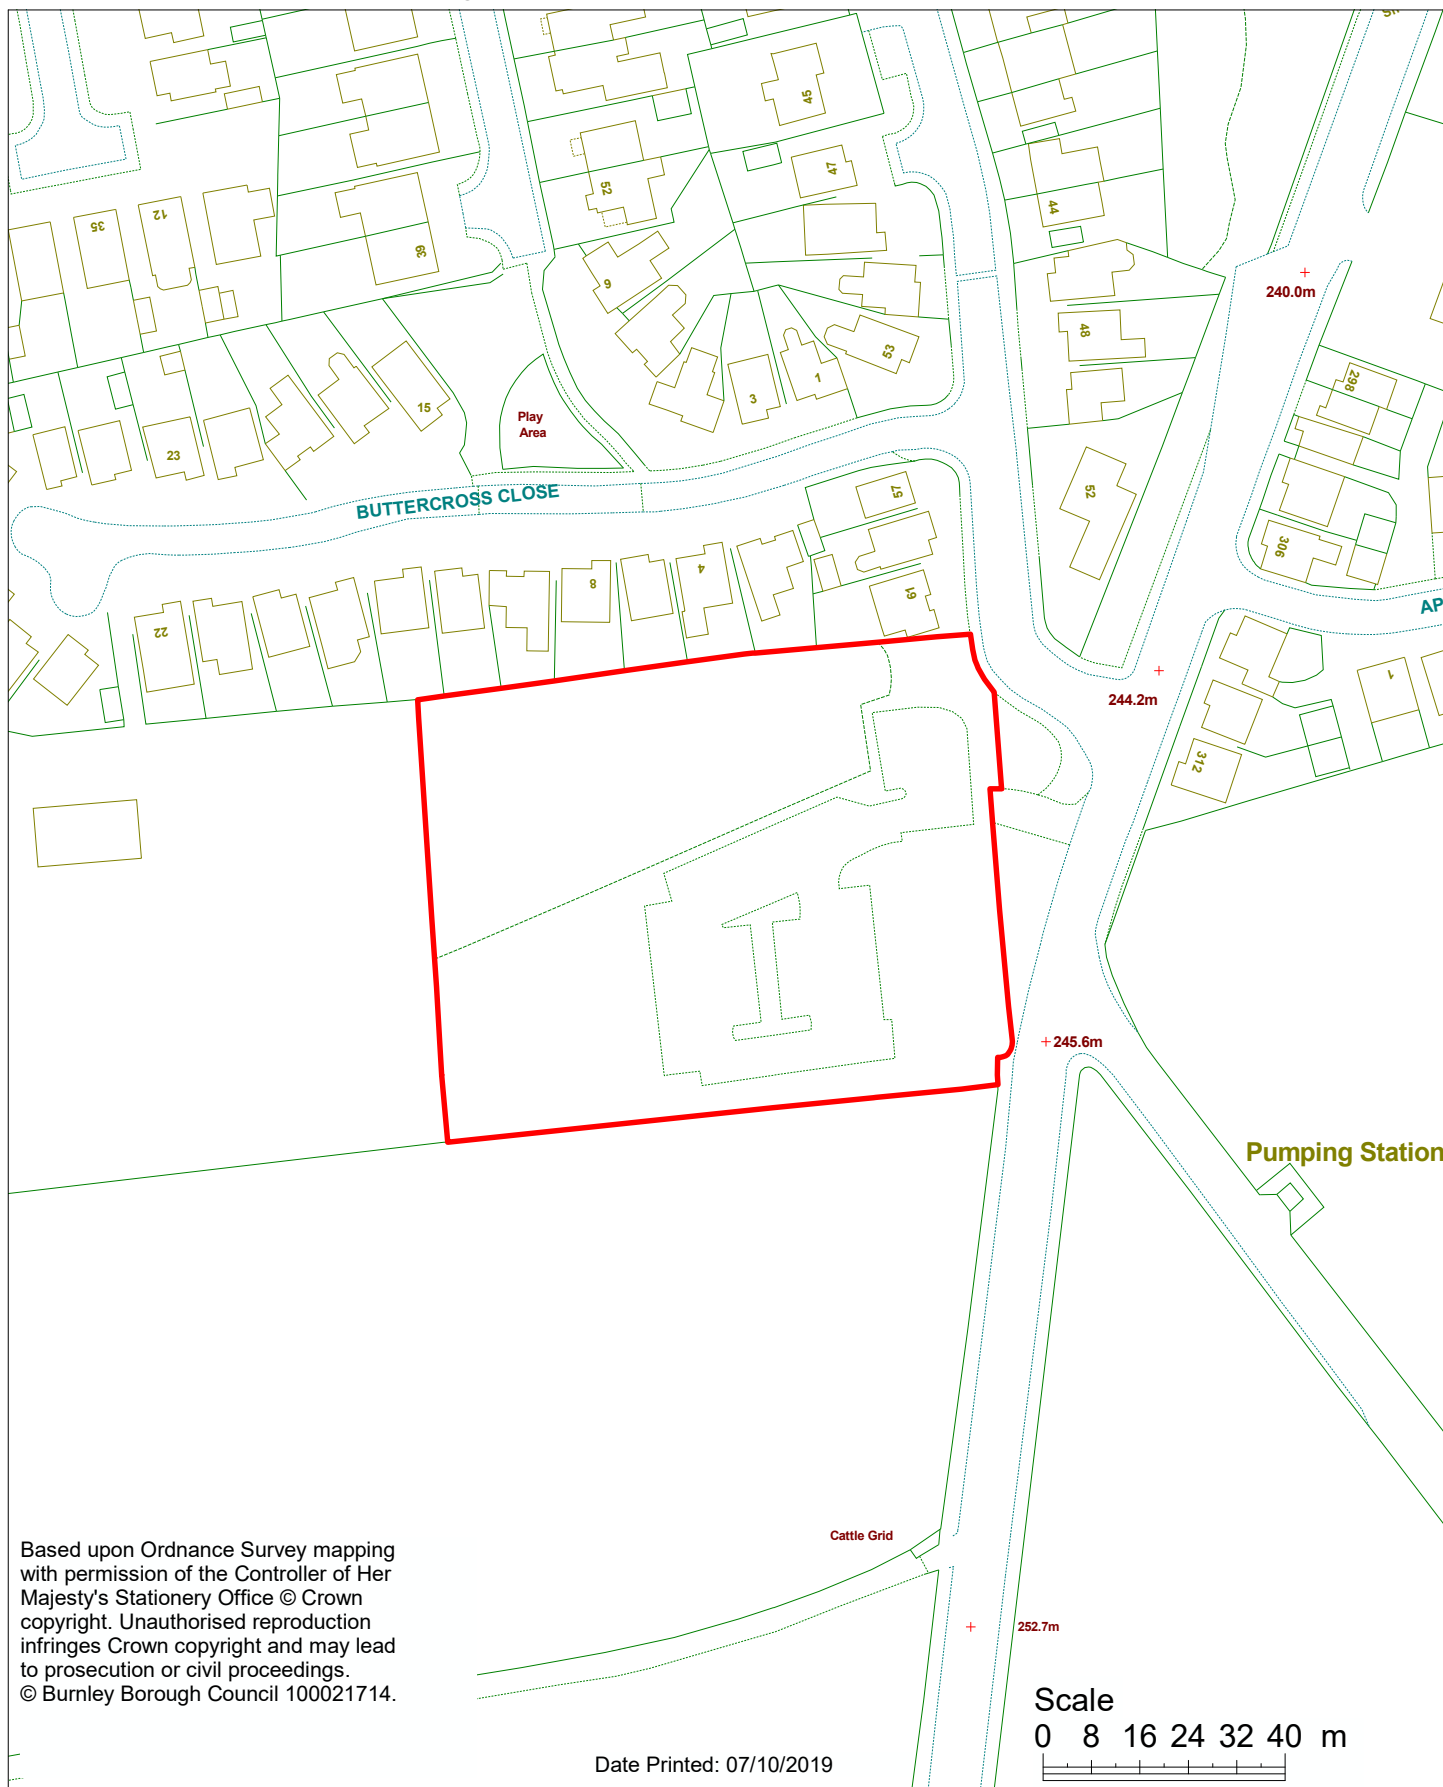

Based upon Ordnance Survey mapping  
with permission of the Controller of Her  
Majesty's Stationery Office © Crown  
copyright. Unauthorised reproduction  
infringes Crown copyright and may lead  
to prosecution or civil proceedings.  
© Burnley Borough Council 100021714.

Date Printed: 07/10/2019

Scale  
0 8 16 24 32 40 m