

# Part One Plan

Housing & Development  
Town Hall, Manchester Road

Ref.

**APP/2018/0241**


Paul Gattrell Head of Housing and Development

Location:



## Technology House, Magnesium Way, Hapton

**1:2500**

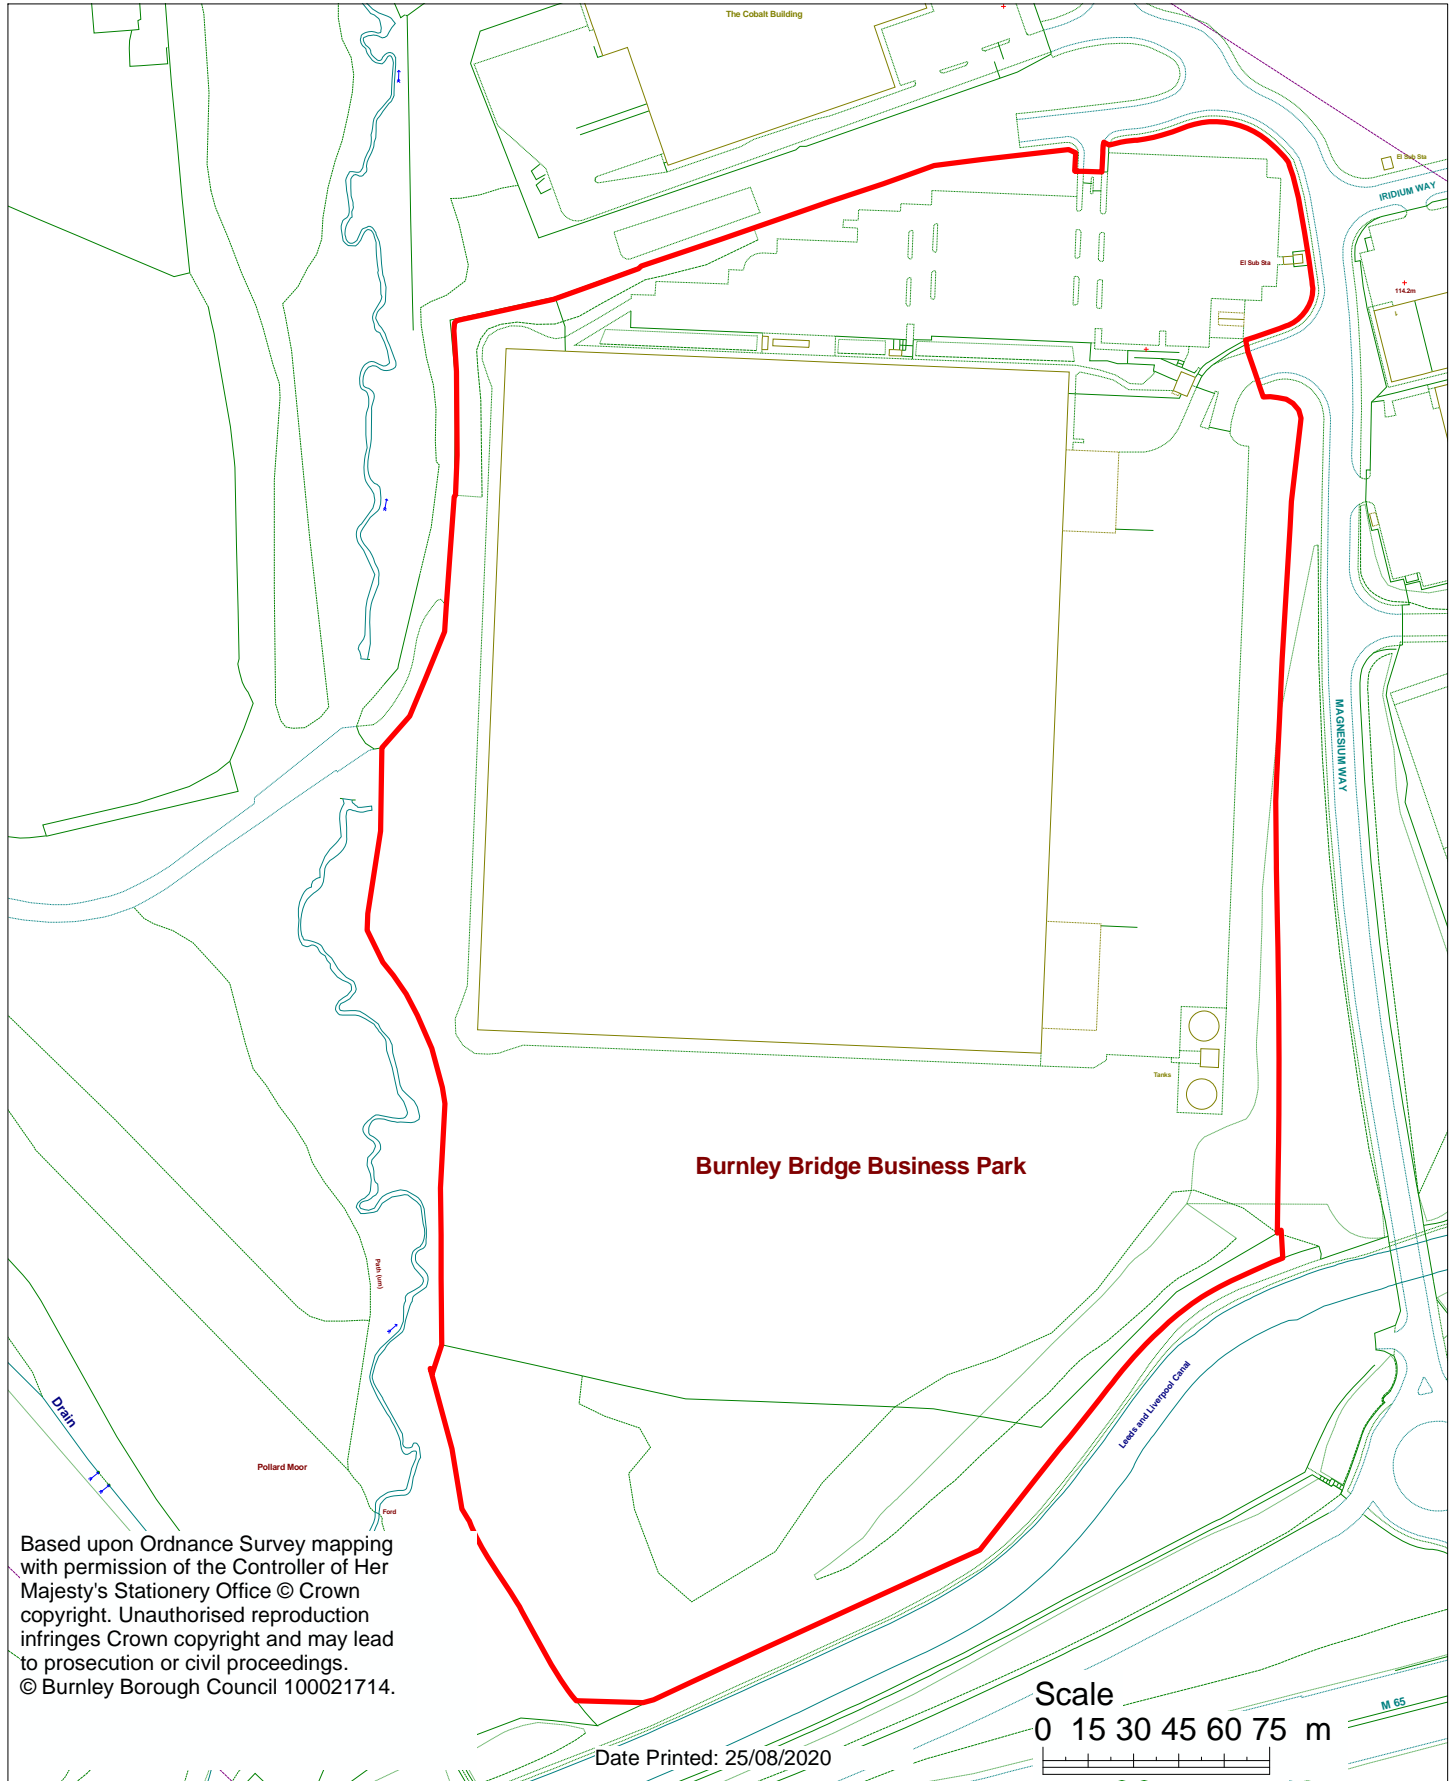

Based upon Ordnance Survey mapping with permission of the Controller of Her Majesty's Stationery Office © Crown copyright. Unauthorised reproduction infringes Crown copyright and may lead to prosecution or civil proceedings.  
© Burnley Borough Council 100021714.

Date Printed: 25/08/2020

