

# Part One Plan

Housing & Development  
Town Hall, Manchester Road

Ref.

**FULR3/2020/0593**


Location:

Paul Gatrell Head of Housing and Development



**Back Street Rear Of 154-196 Russell Terrace, 39-51 Shakespeare St,  
Padiham**

**1:1250**

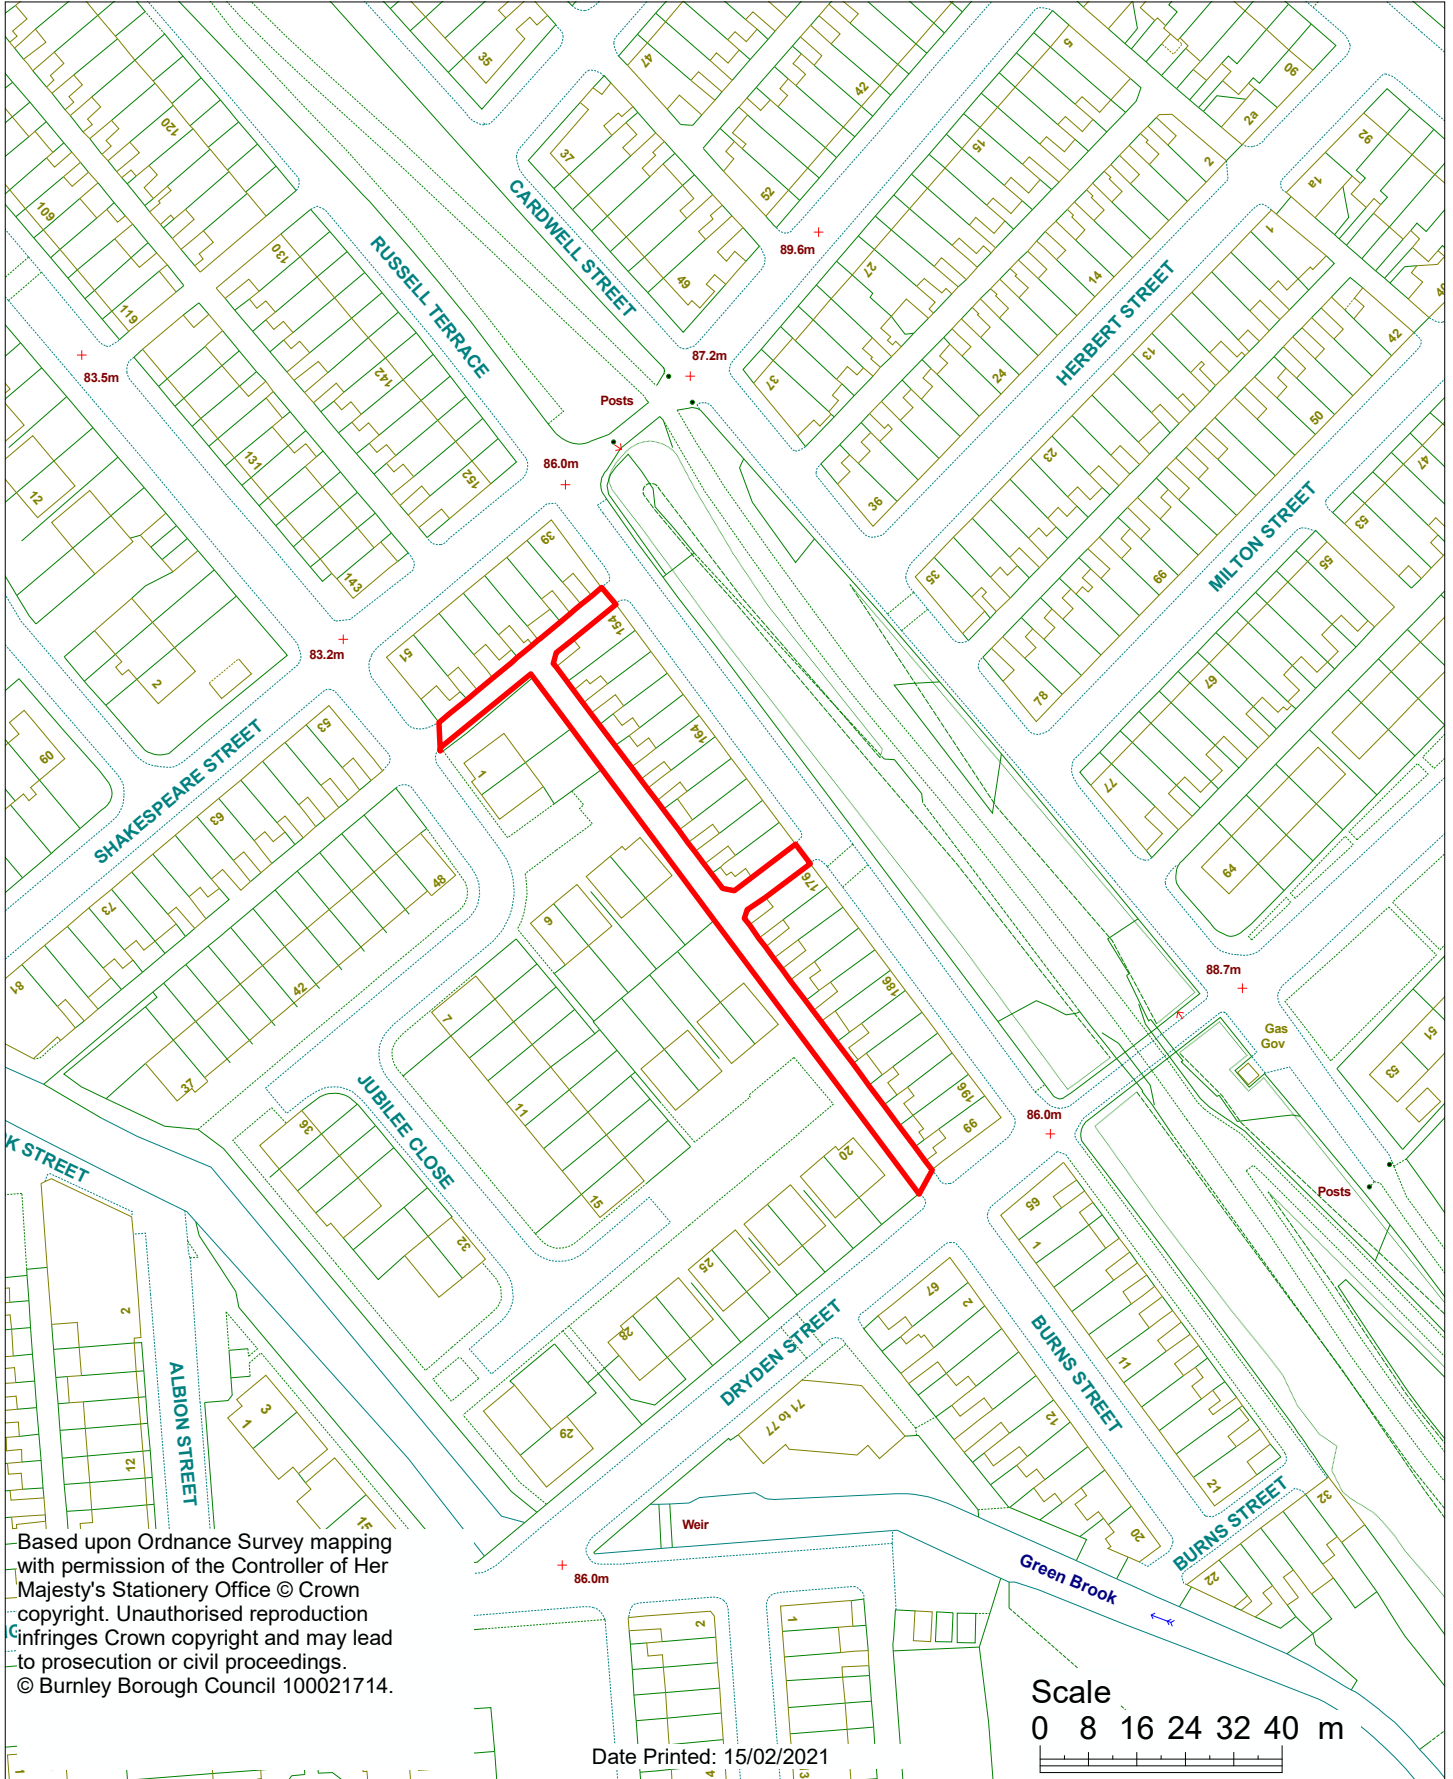

Based upon Ordnance Survey mapping with permission of the Controller of Her Majesty's Stationery Office © Crown copyright. Unauthorised reproduction infringes Crown copyright and may lead to prosecution or civil proceedings.  
© Burnley Borough Council 100021714.

Date Printed: 15/02/2021

