

# Part One Plan

Housing & Development  
Town Hall, Manchester Road

Ref.

**COU/2021/0041**


Paul Gatrell Head of Housing and Development

Location:




**60 Church Street, Briercliffe**

**1:1250**

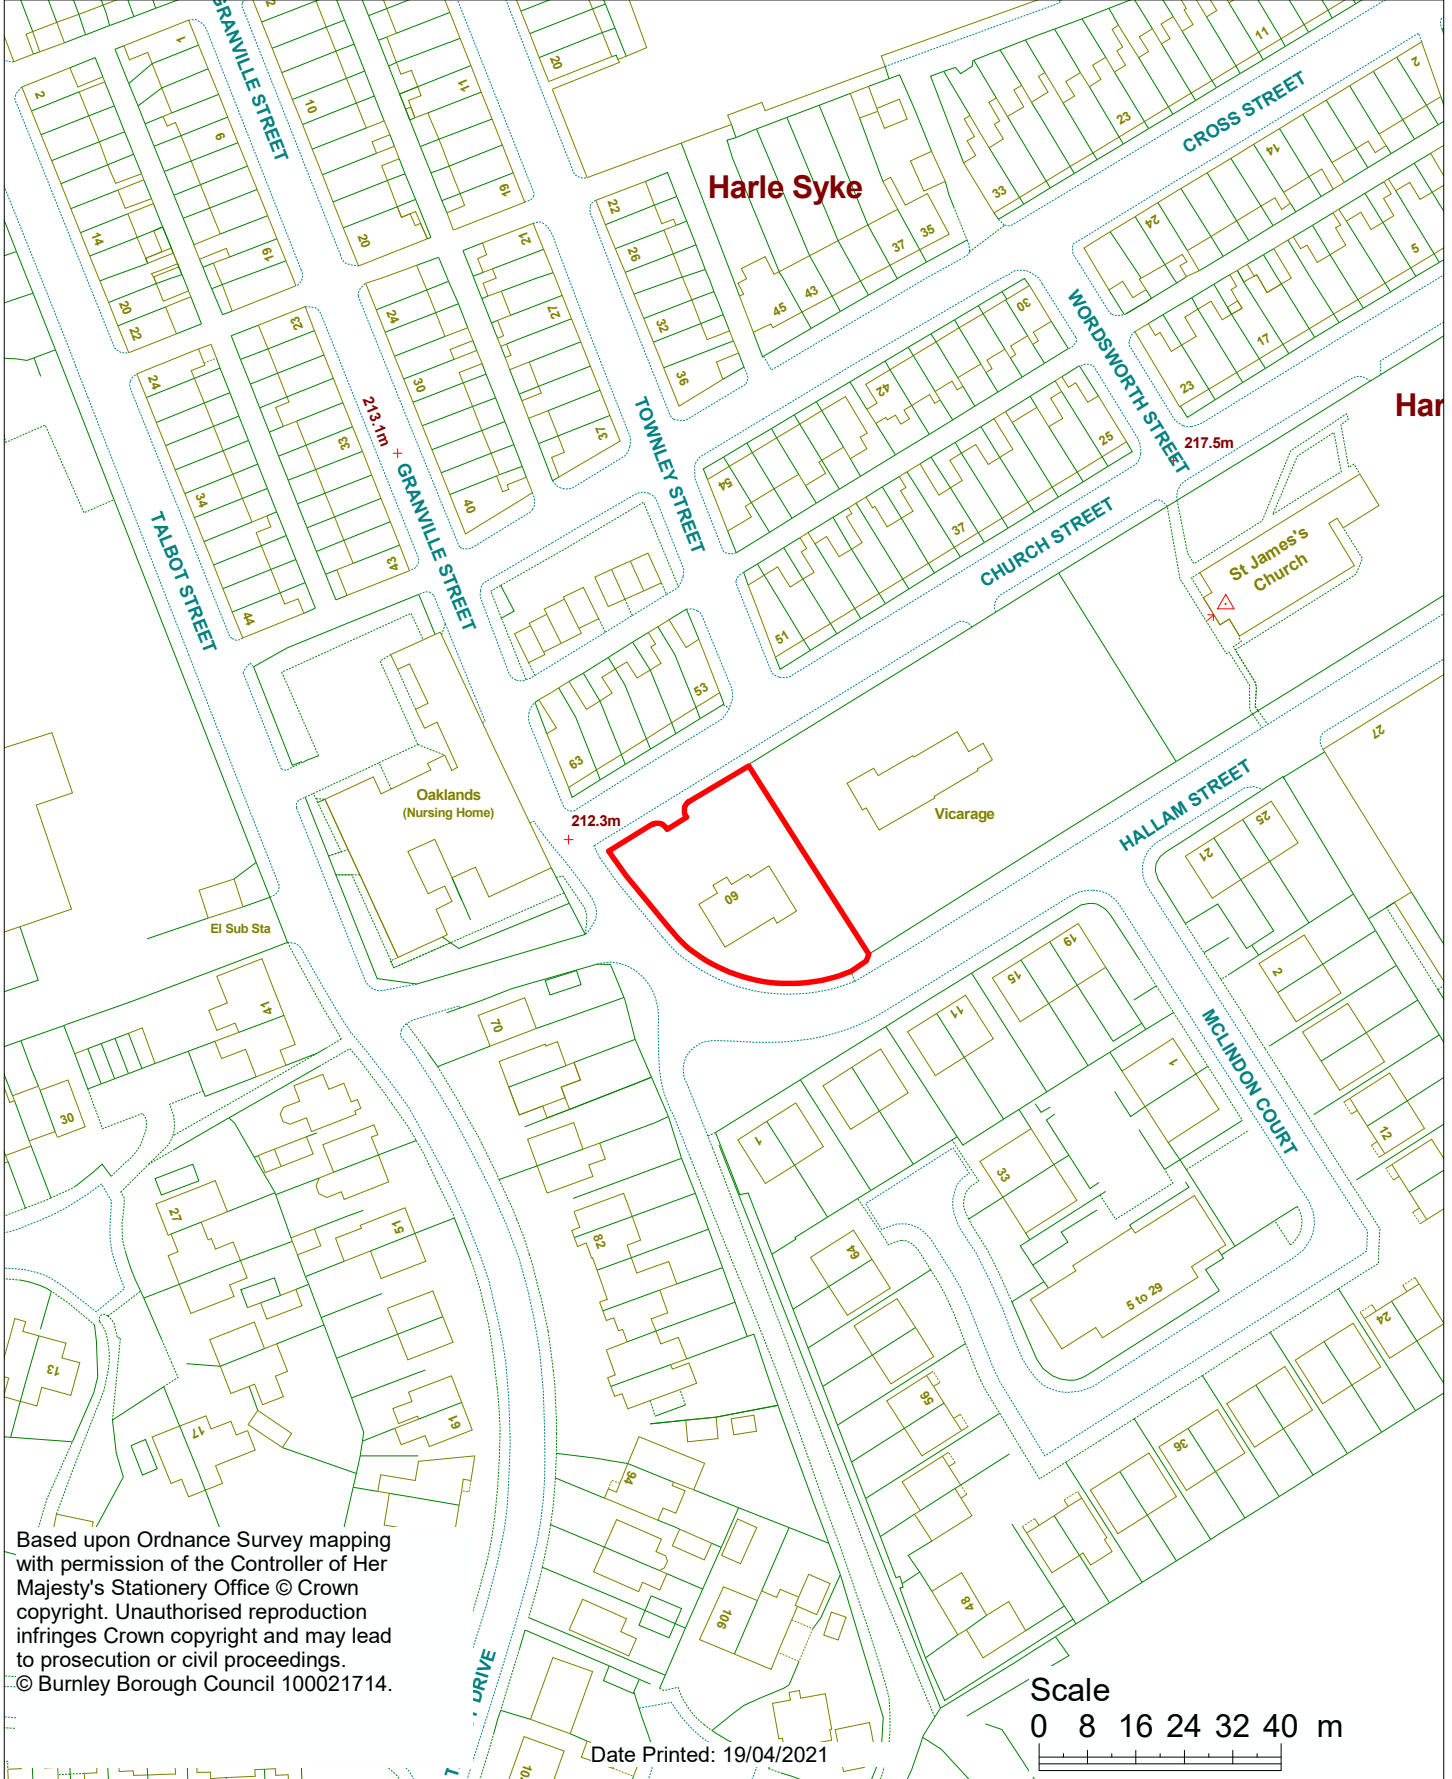

Based upon Ordnance Survey mapping with permission of the Controller of Her Majesty's Stationery Office © Crown copyright. Unauthorised reproduction infringes Crown copyright and may lead to prosecution or civil proceedings.  
© Burnley Borough Council 100021714.

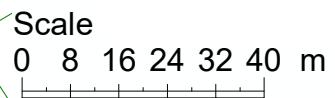

Date Printed: 19/04/2021