

Part One Plan

Housing & Development
Town Hall, Manchester Road

Ref.

COU/2021/0277


Paul Gatrell Head of Housing and Development

Location:



Reel Cinema, Manchester Road, Burnley

1:2500

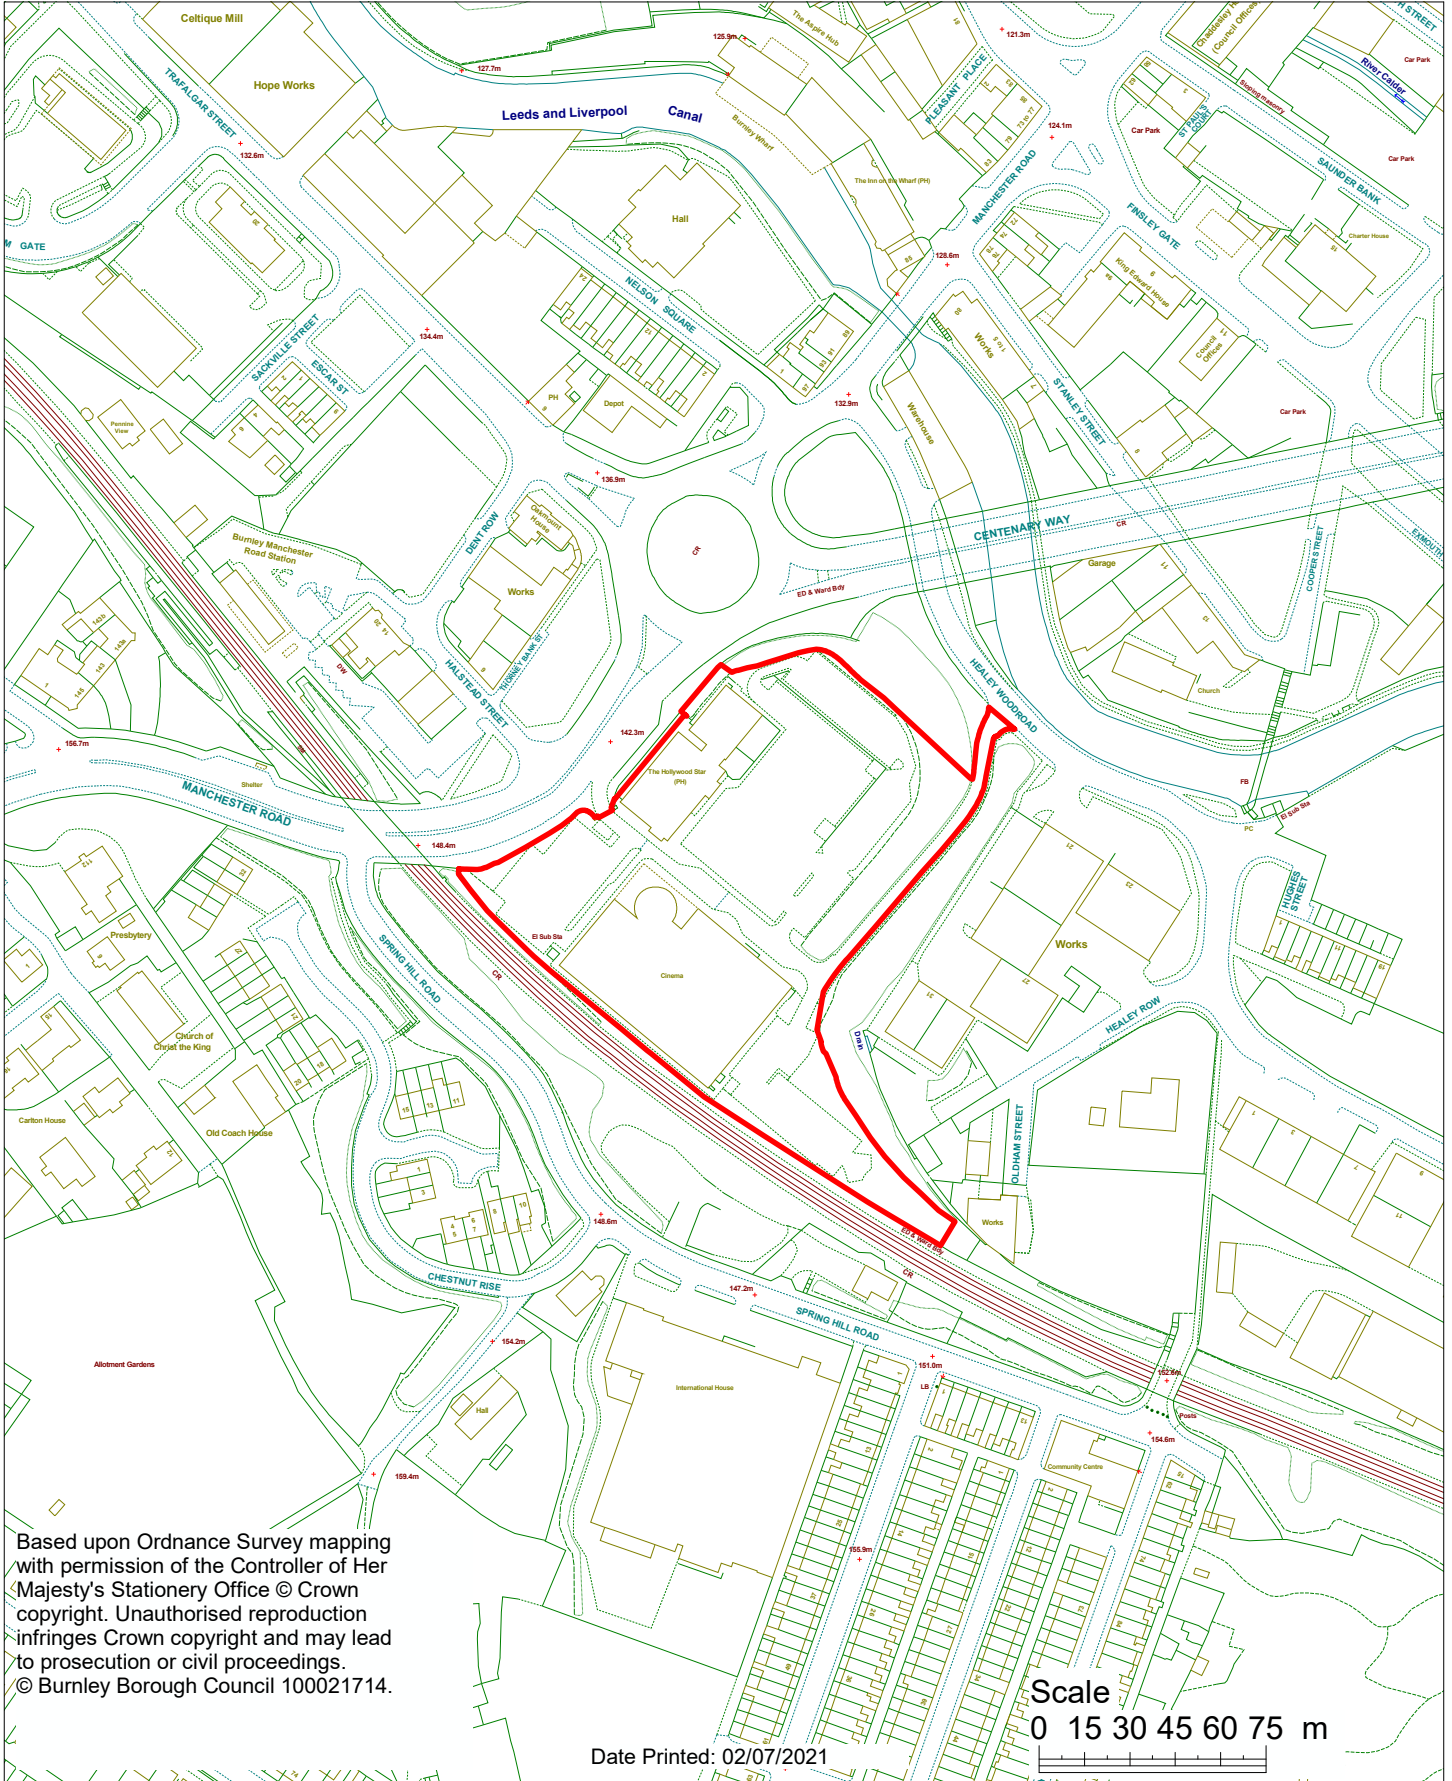

Based upon Ordnance Survey mapping with permission of the Controller of Her Majesty's Stationery Office © Crown copyright. Unauthorised reproduction infringes Crown copyright and may lead to prosecution or civil proceedings.
© Burnley Borough Council 100021714.

Date Printed: 02/07/2021

Scale
0 15 30 45 60 75 m

