

Part One Plan

Housing & Development
Town Hall, Manchester Road

Ref.

HOU/2021/0465


Paul Gatrell Head of Housing and Development

Location:



18 Basnett Street, Burnley

1:1250

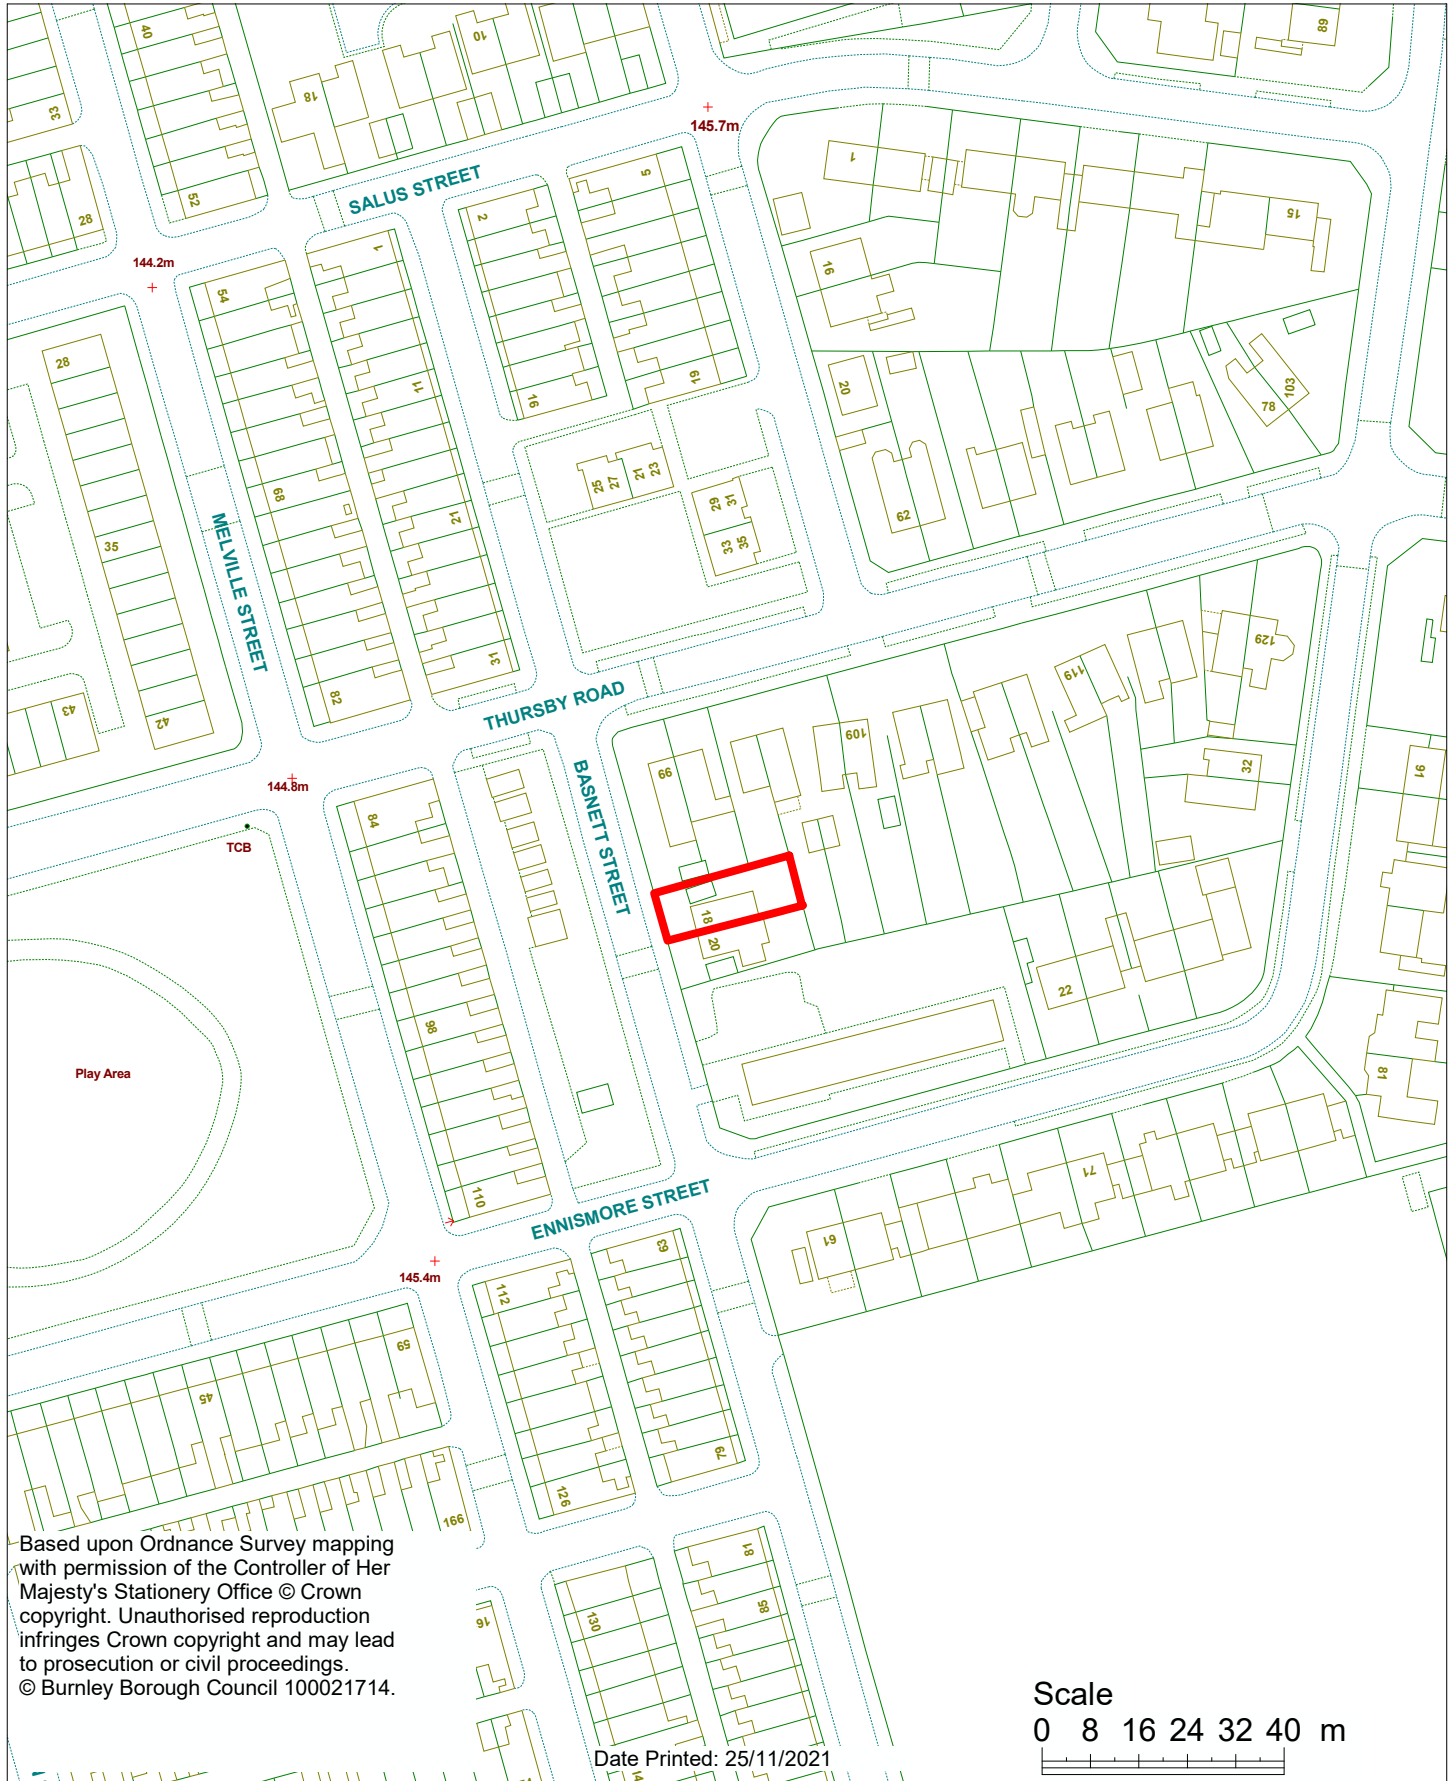

Based upon Ordnance Survey mapping
with permission of the Controller of Her
Majesty's Stationery Office © Crown
copyright. Unauthorised reproduction
infringes Crown copyright and may lead
to prosecution or civil proceedings.
© Burnley Borough Council 100021714.

Date Printed: 25/11/2021

Scale
0 8 16 24 32 40 m