

Part One Plan

Housing & Development
Town Hall, Manchester Road

Ref.

FUL/2021/0719


Paul Gatrell Head of Housing and Development

Location:



Land At Vicarage Avenue, Vicarage Avenue, Padiham

1:2500

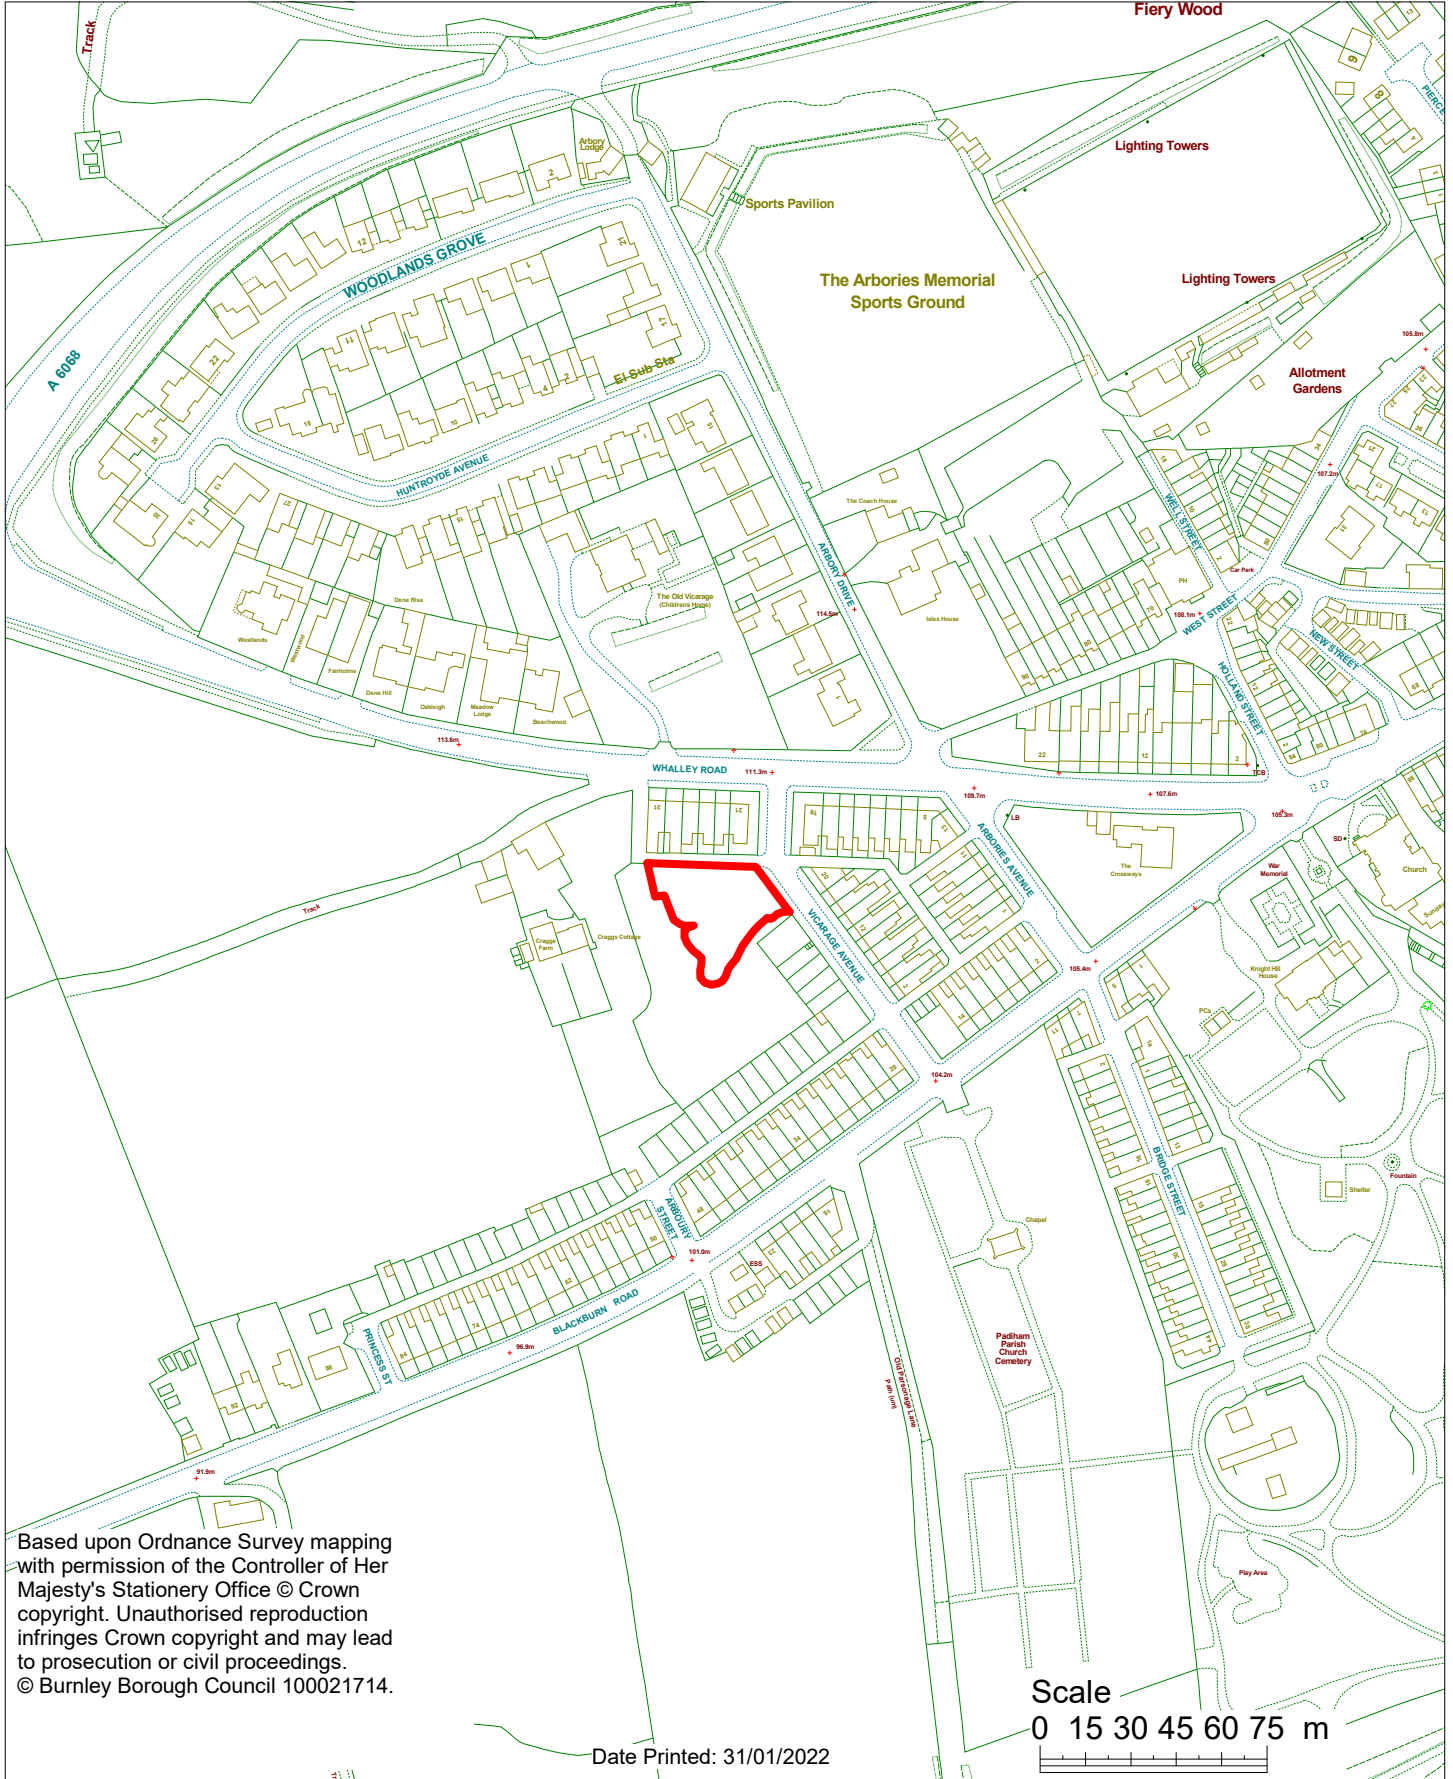

Based upon Ordnance Survey mapping with permission of the Controller of Her Majesty's Stationery Office © Crown copyright. Unauthorised reproduction infringes Crown copyright and may lead to prosecution or civil proceedings.
© Burnley Borough Council 100021714.

Date Printed: 31/01/2022

