

Part One Plan

Housing & Development
Town Hall, Manchester Road

Ref.

ADV/2021/0679


Paul Gatrell Head of Housing and Development

Location:

150-152 St James's Street, Burnley



1:1250

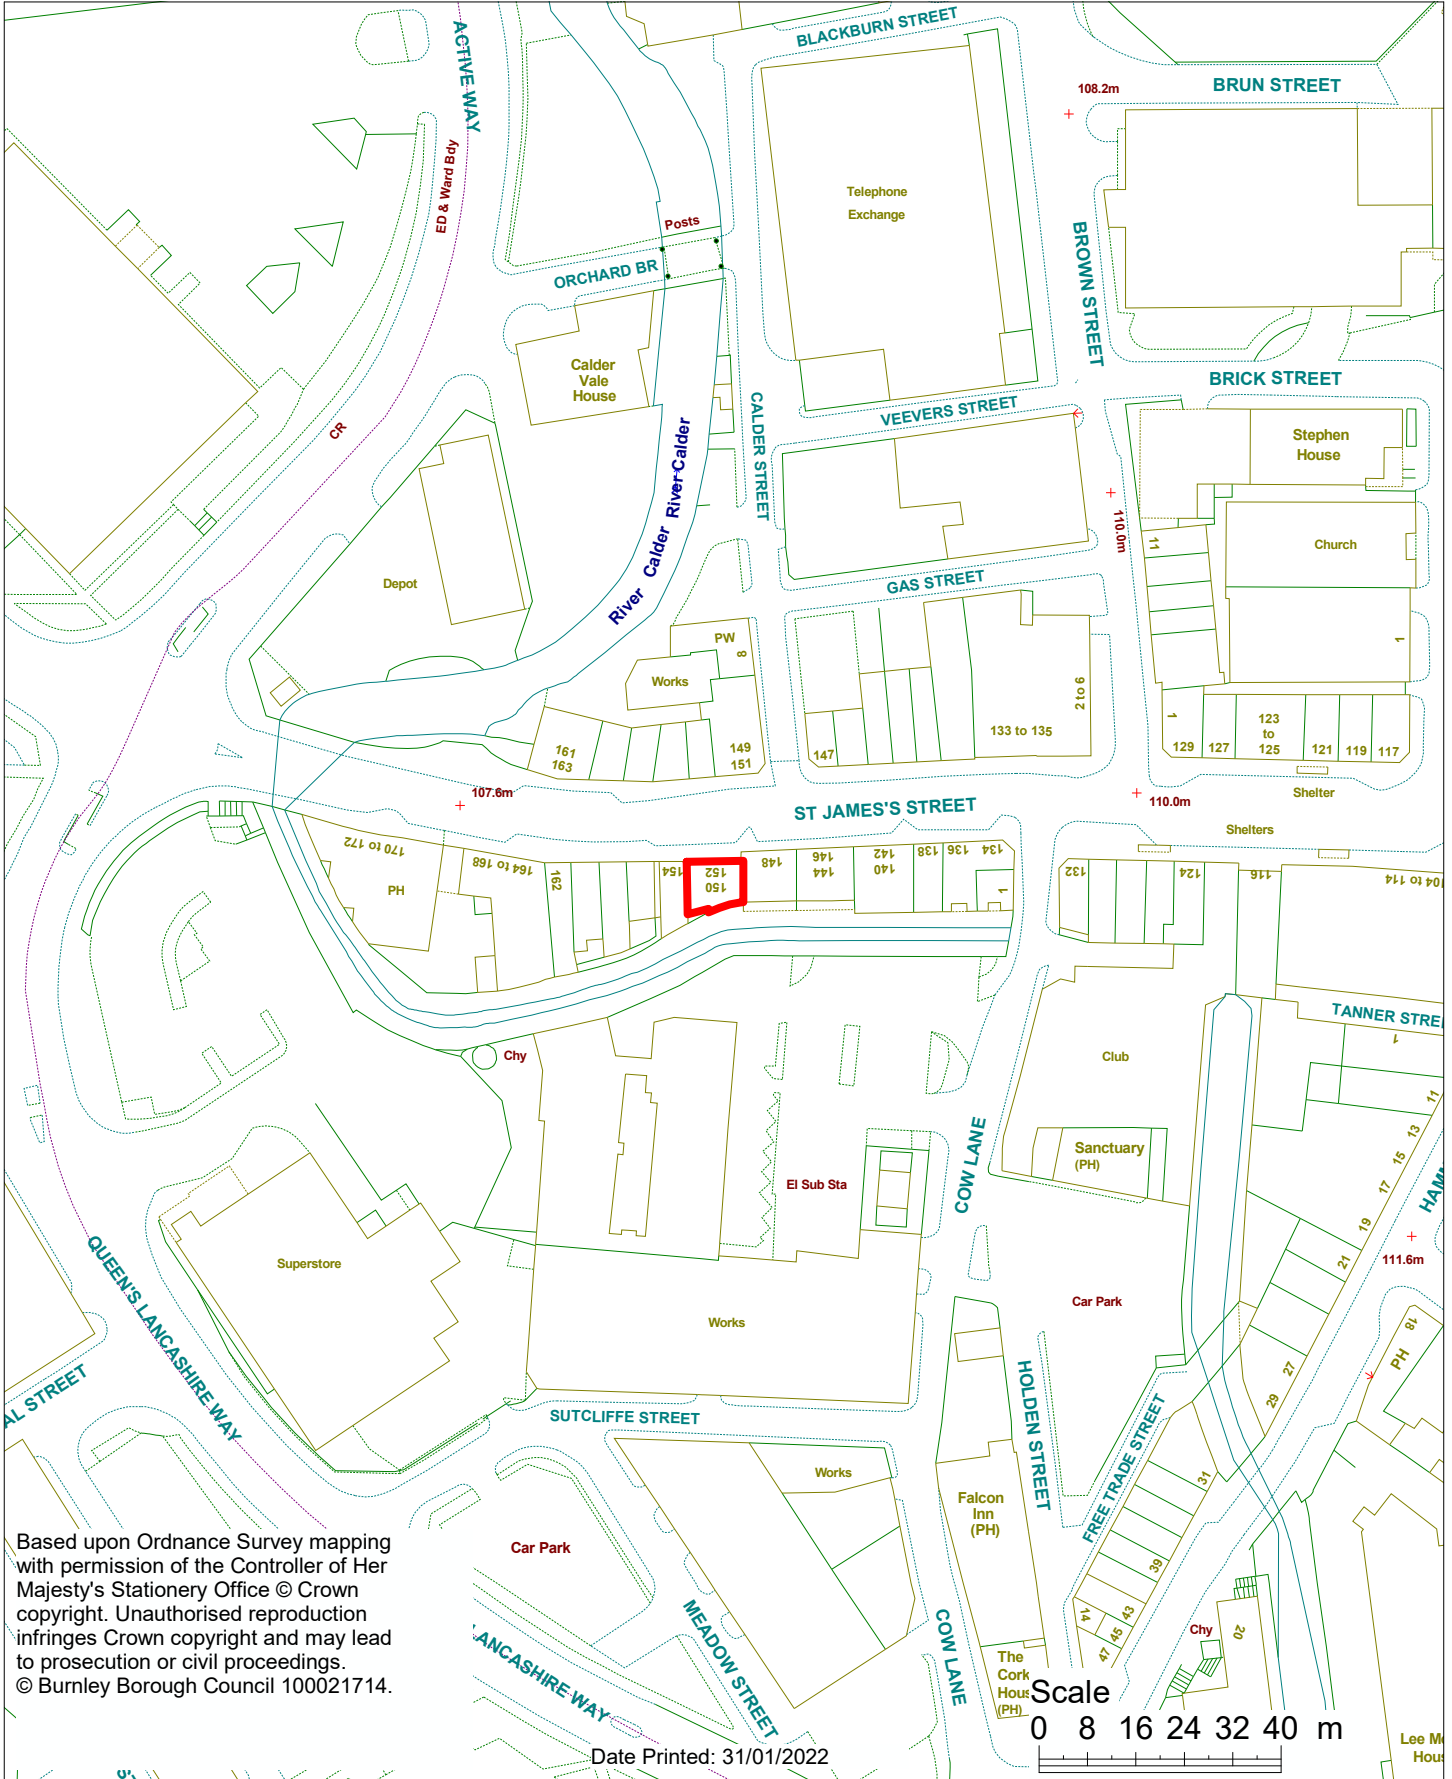

Based upon Ordnance Survey mapping with permission of the Controller of Her Majesty's Stationery Office © Crown copyright. Unauthorised reproduction infringes Crown copyright and may lead to prosecution or civil proceedings. © Burnley Borough Council 100021714.

Date Printed: 31/01/2022

Scale
0 8 16 24 32 40 m

Lee M
Hous