

Part One Plan

Housing & Development
Town Hall, Manchester Road

Ref.

HOU/2022/0012


Paul Gatrell Head of Housing and Development

Location:



11 Mansergh Street, Burnley

1:1250

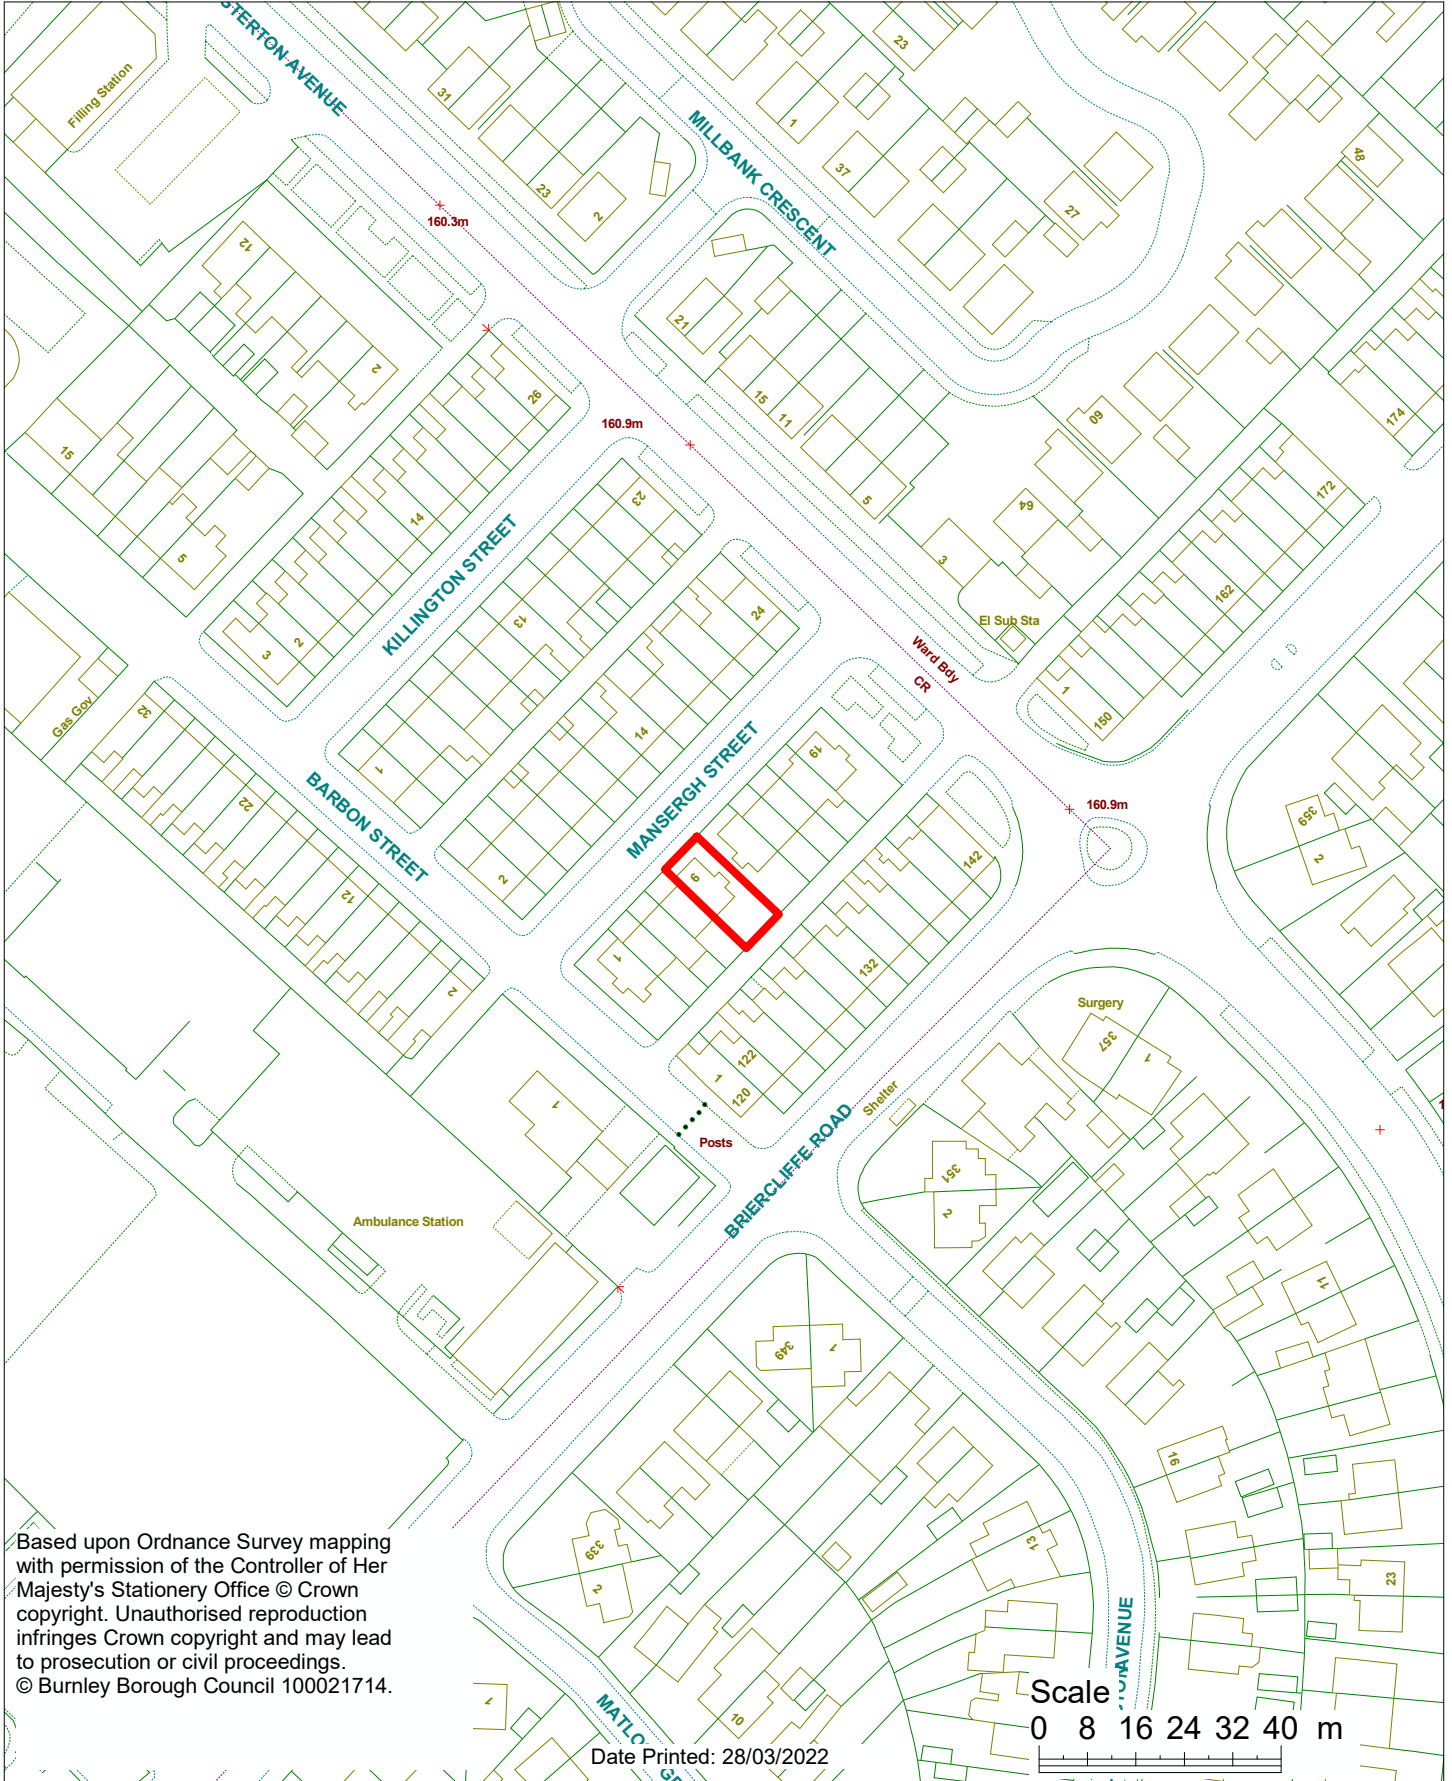

Based upon Ordnance Survey mapping with permission of the Controller of Her Majesty's Stationery Office © Crown copyright. Unauthorised reproduction infringes Crown copyright and may lead to prosecution or civil proceedings.
© Burnley Borough Council 100021714.

Date Printed: 28/03/2022

Scale: 0 8 16 24 32 40 m