

Part One Plan

Housing & Development
Town Hall, Manchester Road

Ref.

FUL/2021/0755


Paul Gattrell Head of Housing and Development

Location:



Land On Corner Of Harold Avenue and Valley Street, Burnley

1:2500

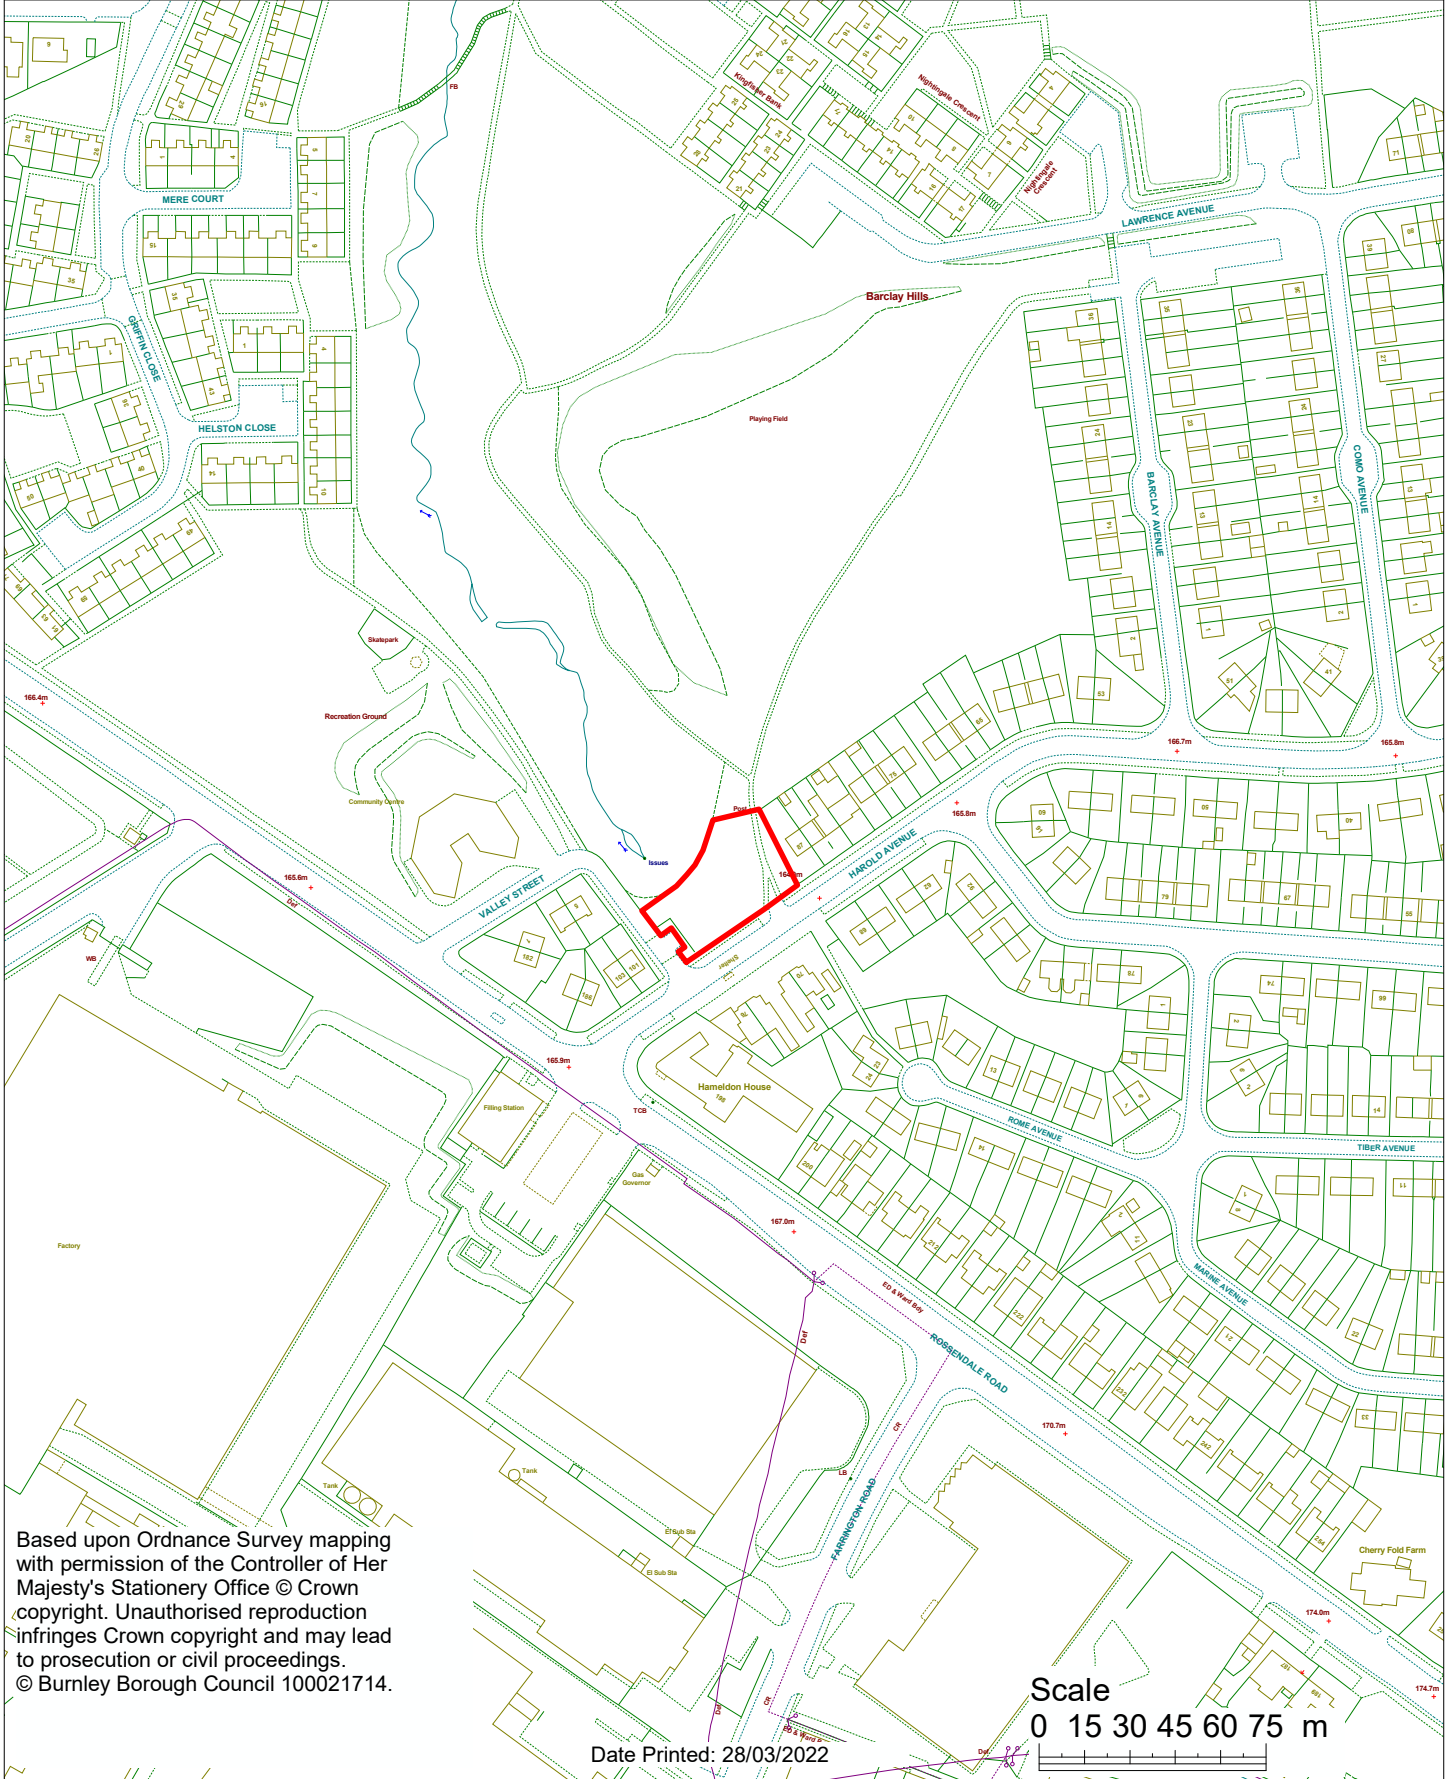

Based upon Ordnance Survey mapping with permission of the Controller of Her Majesty's Stationery Office © Crown copyright. Unauthorised reproduction infringes Crown copyright and may lead to prosecution or civil proceedings.
© Burnley Borough Council 100021714.

Date Printed: 28/03/2022

Scale
0 15 30 45 60 75 m