

Part One Plan

Housing & Development
Town Hall, Manchester Road

Ref.

FUL/2021/0273


Paul Gatrell Head of Housing and Development

Location:



Land South Of Rossendale Road, Burnley

1:4000

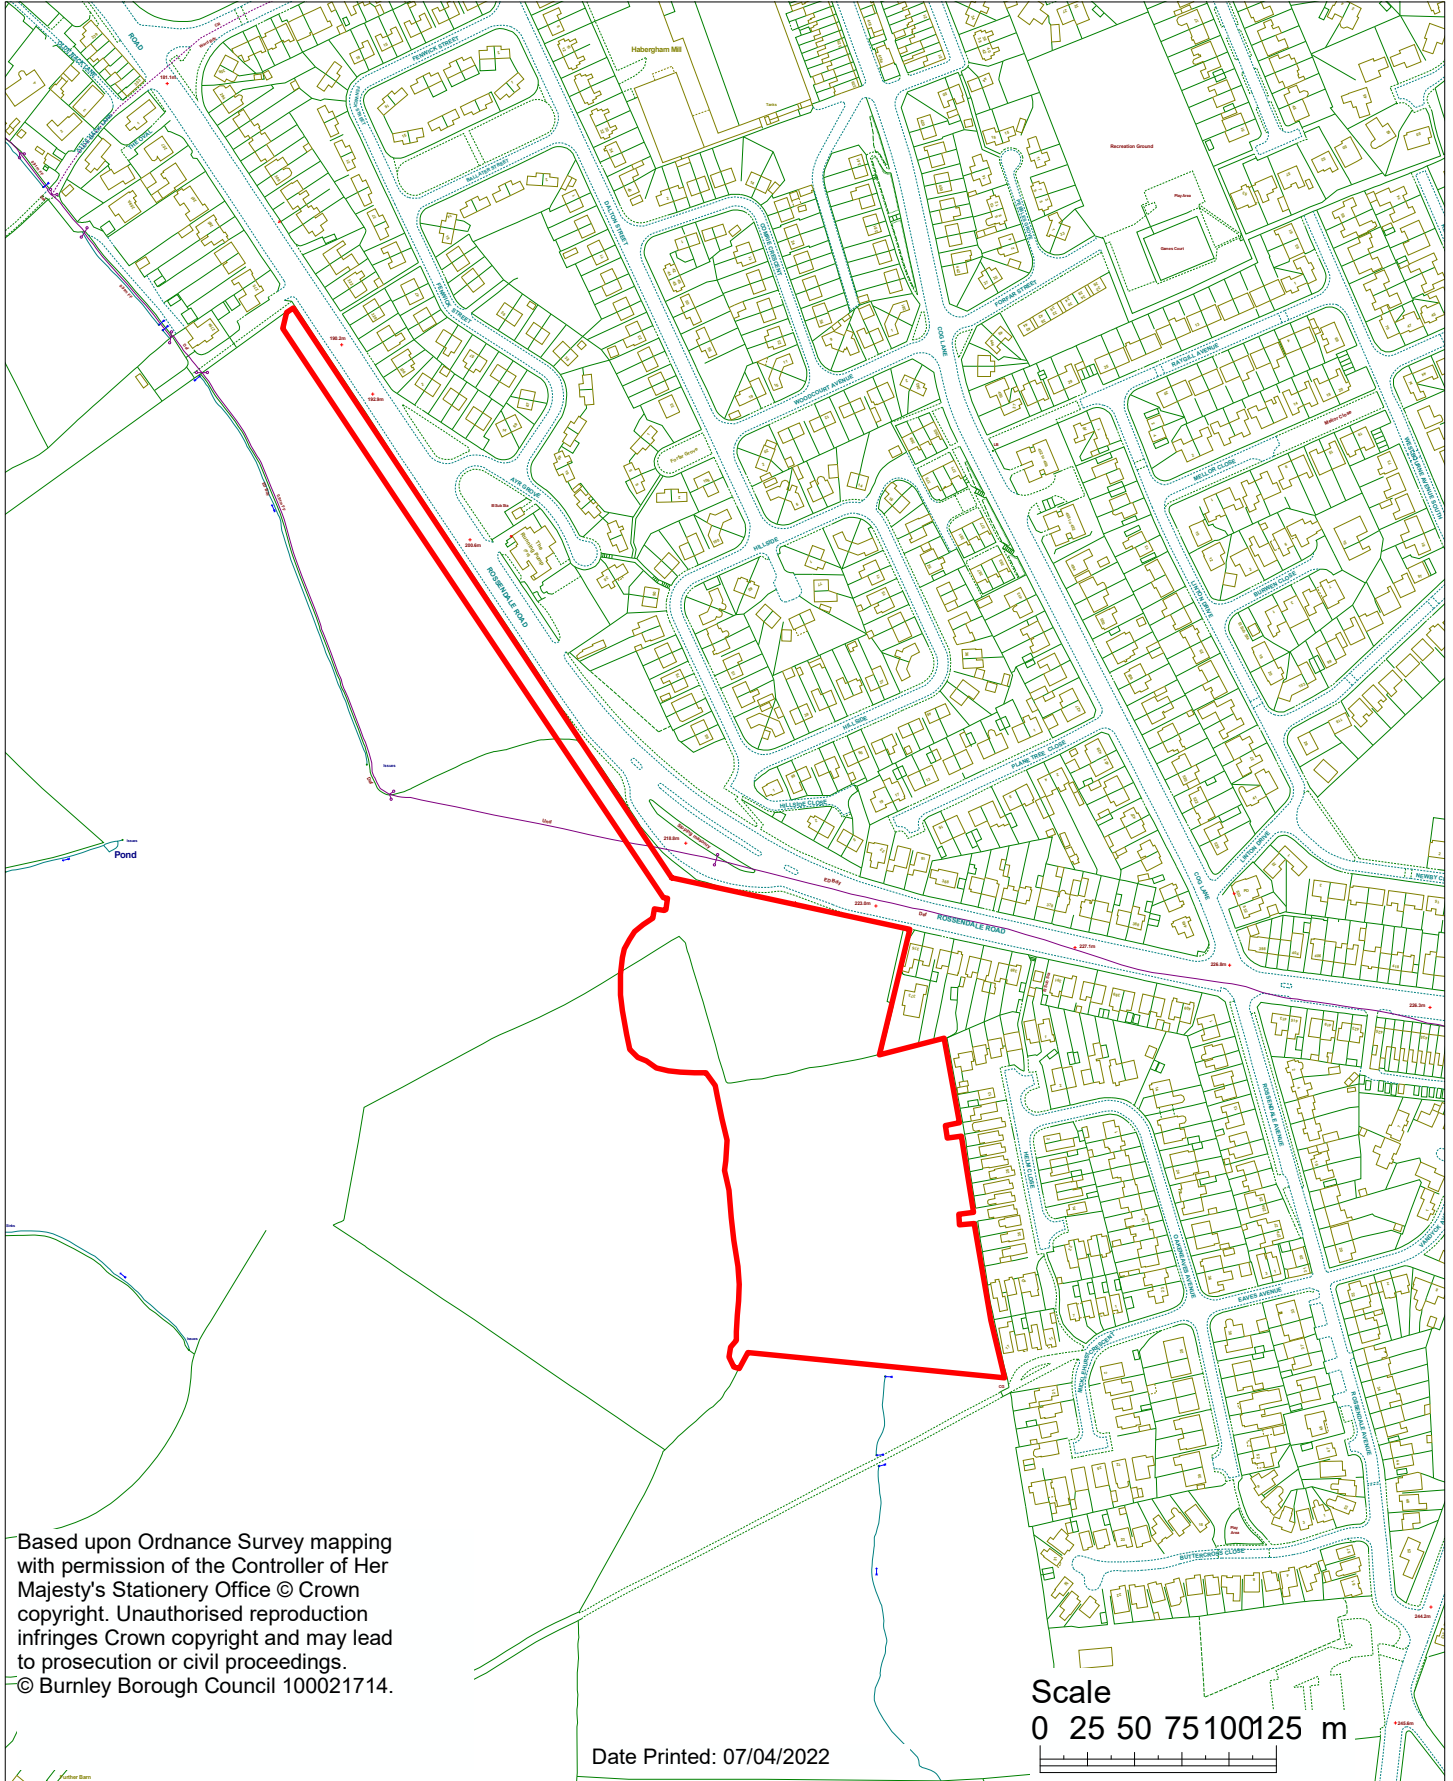

Based upon Ordnance Survey mapping with permission of the Controller of Her Majesty's Stationery Office © Crown copyright. Unauthorised reproduction infringes Crown copyright and may lead to prosecution or civil proceedings.
© Burnley Borough Council 100021714.

Date Printed: 07/04/2022

Scale
0 25 50 75 100 125 m