

# Part One Plan

Housing & Development  
Town Hall, Manchester Road

Ref.

**HOU/2022/0011**


Paul Gatrell Head of Housing and Development

Location:



## Kenmuir, Burnley Road, Burnley

1:1250

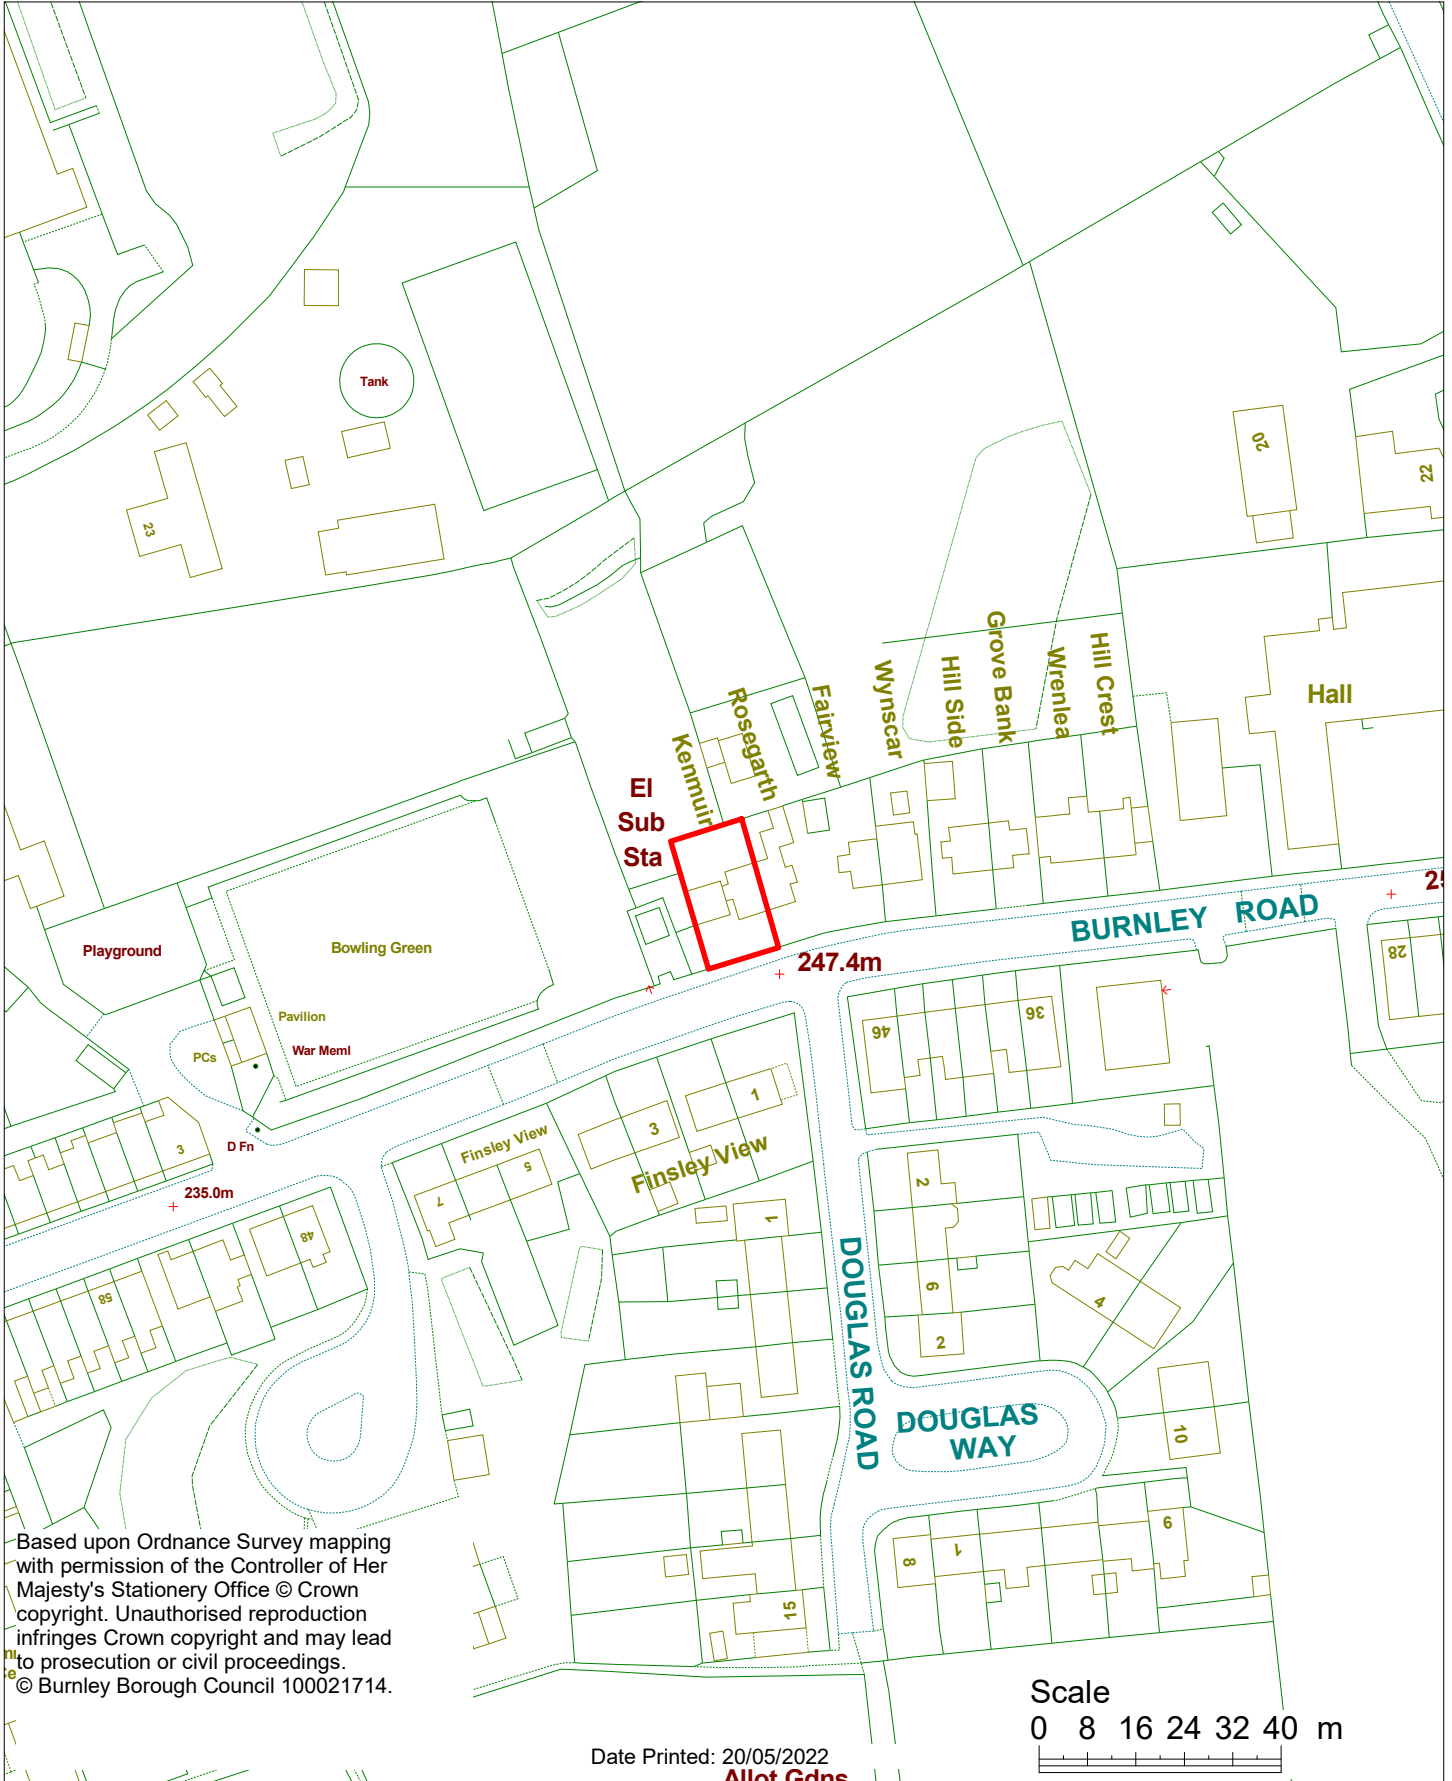

Based upon Ordnance Survey mapping with permission of the Controller of Her Majesty's Stationery Office © Crown copyright. Unauthorised reproduction infringes Crown copyright and may lead to prosecution or civil proceedings.  
© Burnley Borough Council 100021714.

Date Printed: 20/05/2022

**Allot Gdns**

