

Part One Plan

Housing & Development
Town Hall, Manchester Road

Ref.

FUL/2019/0470


Paul Gatrell Head of Housing and Development

Location:



Coal Clough Windfarm, The Long Causeway, Cliviger, Burnley

1:10000

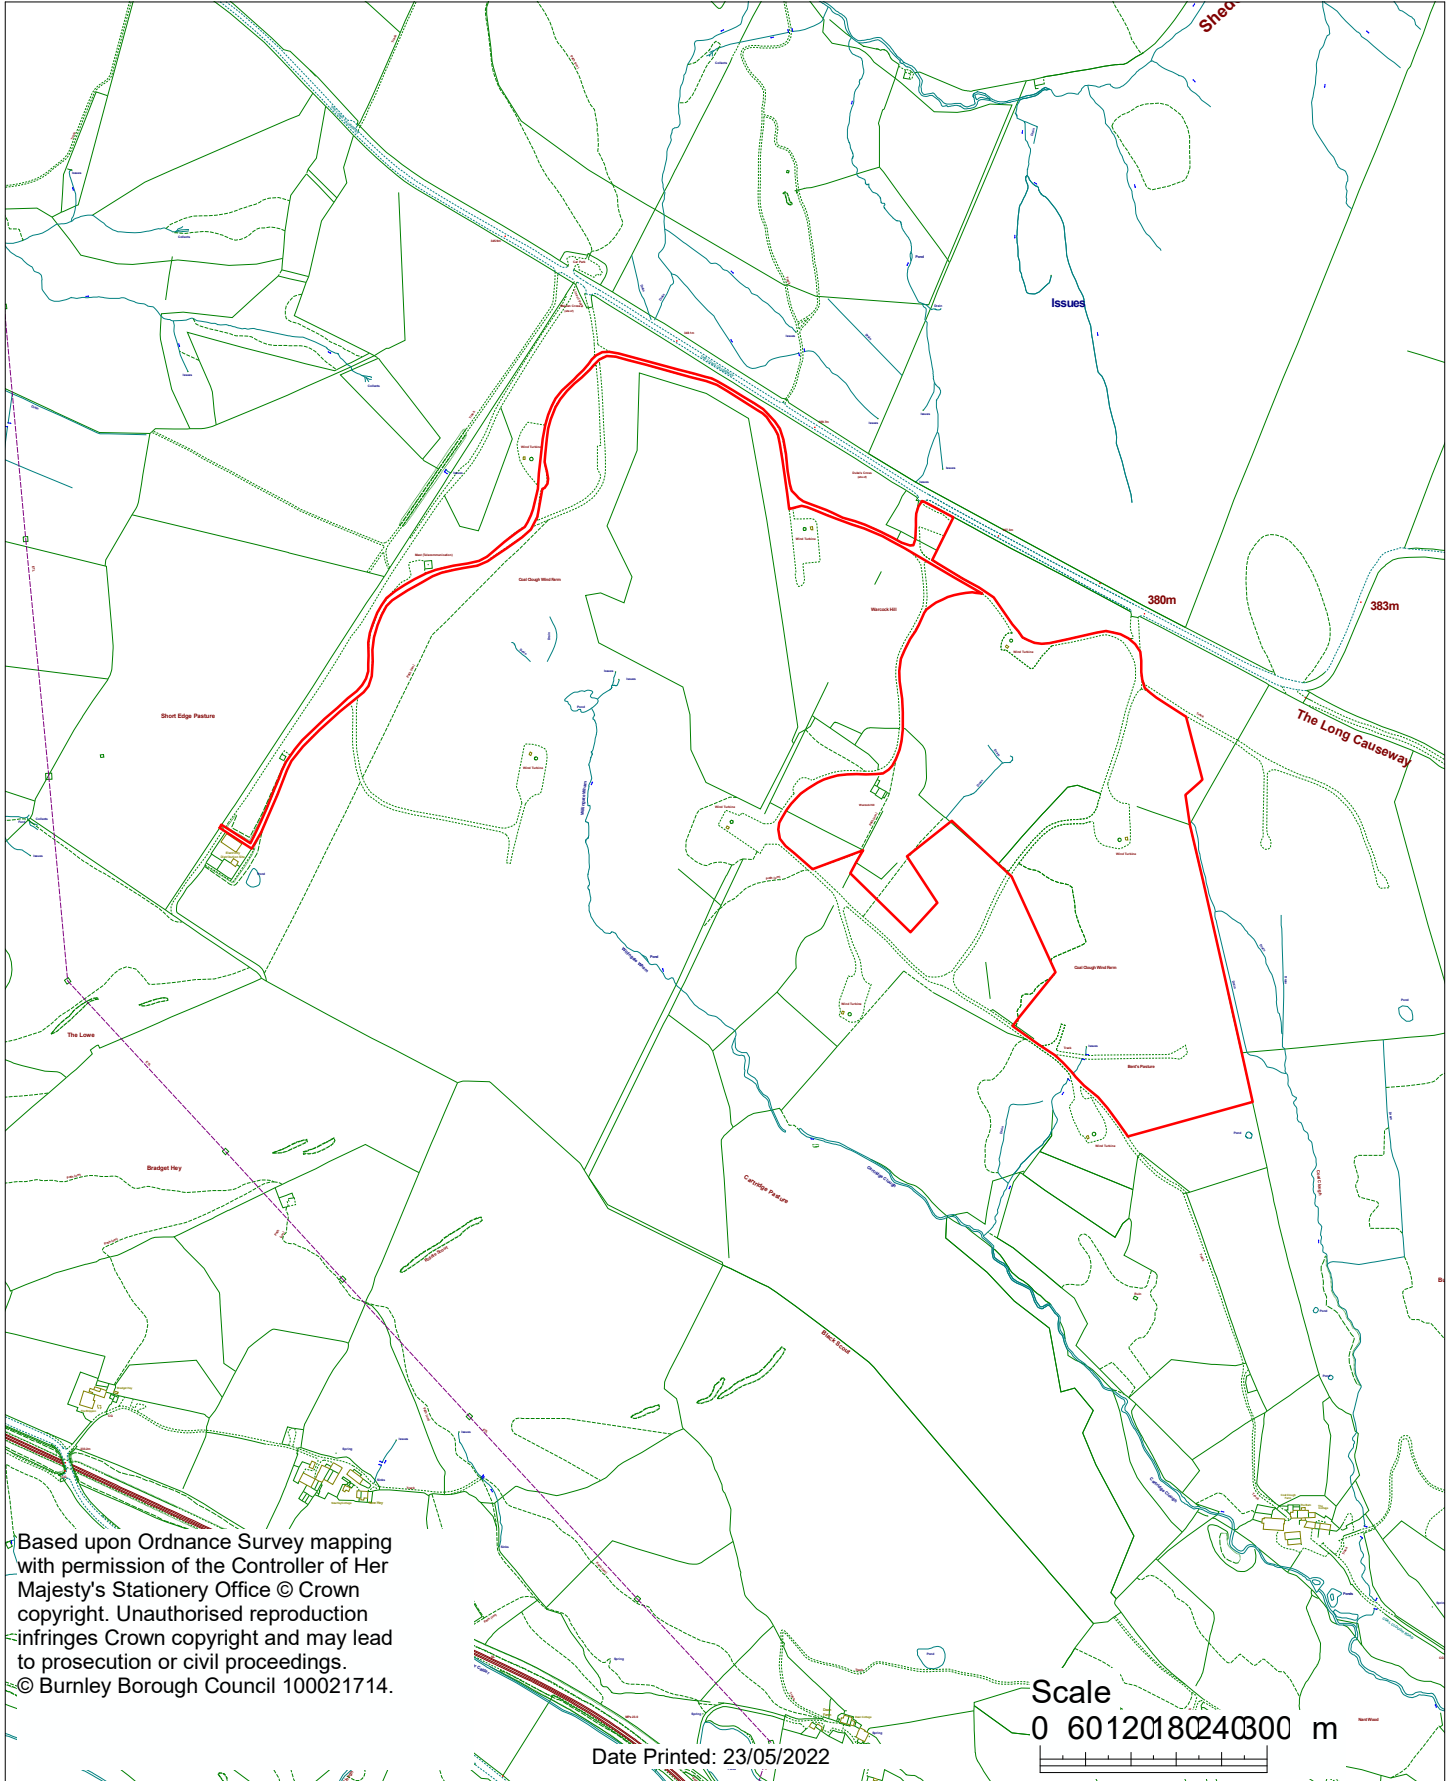

Based upon Ordnance Survey mapping with permission of the Controller of Her Majesty's Stationery Office © Crown copyright. Unauthorised reproduction infringes Crown copyright and may lead to prosecution or civil proceedings.
© Burnley Borough Council 100021714.

Date Printed: 23/05/2022

Scale
0 60 120 180 240 300 m