

Part One Plan

Housing & Development
Town Hall, Manchester Road

Ref.

LBC/2022/0103


Paul Gatrell Head of Housing and Development Control

Location:



1, 2 & 3 Towneley Park Cottages, Towneley Park, Burnley

1:2500

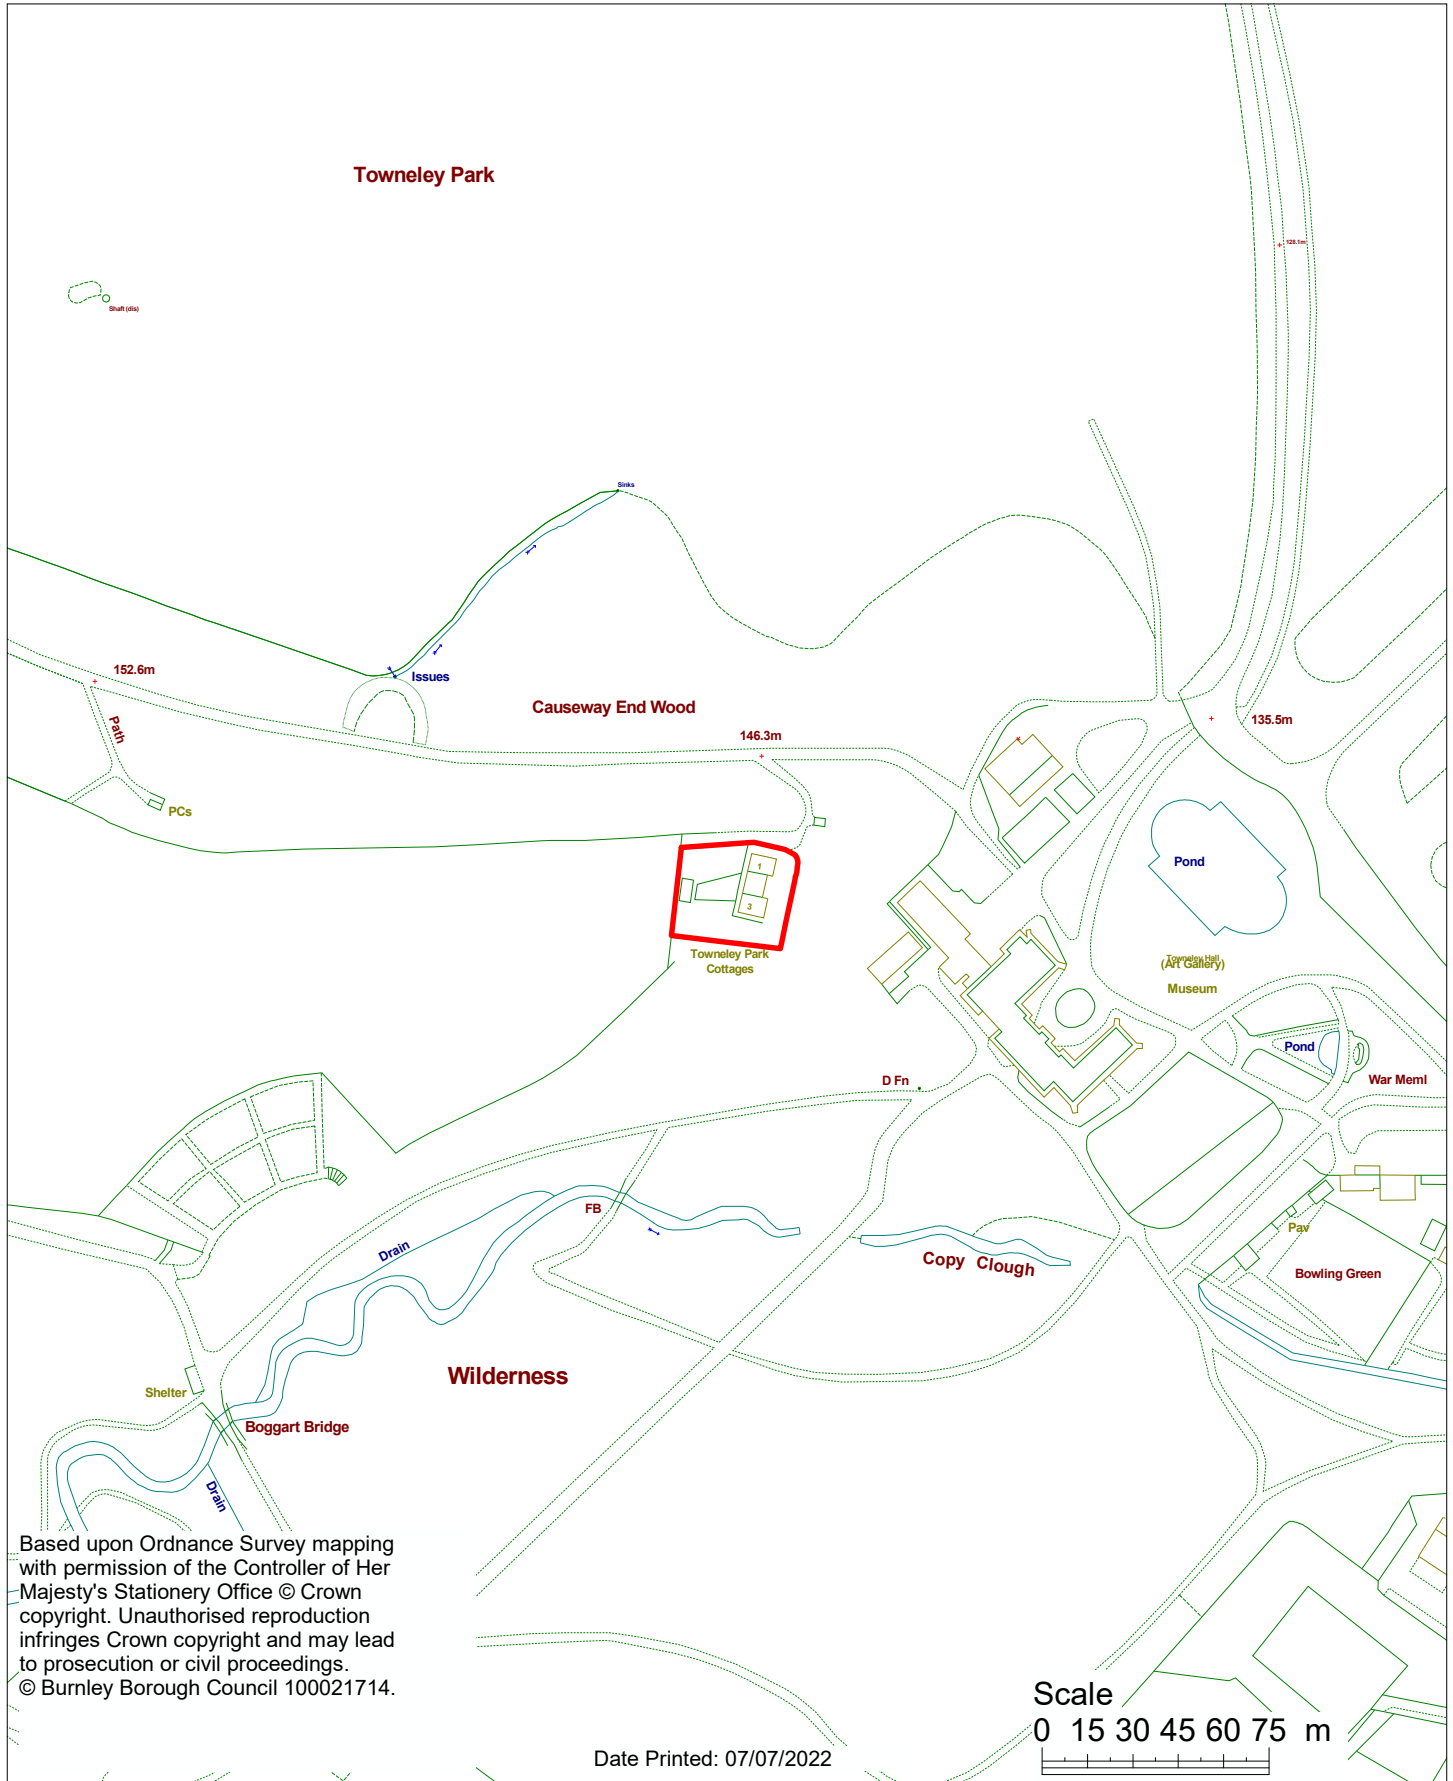

Based upon Ordnance Survey mapping
with permission of the Controller of Her
Majesty's Stationery Office © Crown
copyright. Unauthorised reproduction
infringes Crown copyright and may lead
to prosecution or civil proceedings.
© Burnley Borough Council 100021714.

Date Printed: 07/07/2022

Scale
0 15 30 45 60 75 m