

Part One Plan

Housing & Development
Town Hall, Manchester Road

Ref.

HOU/2022/0369


Paul Gatrell Head of Housing and Development Control

Location:




9 Fairholme Road, Burnley

1:1250

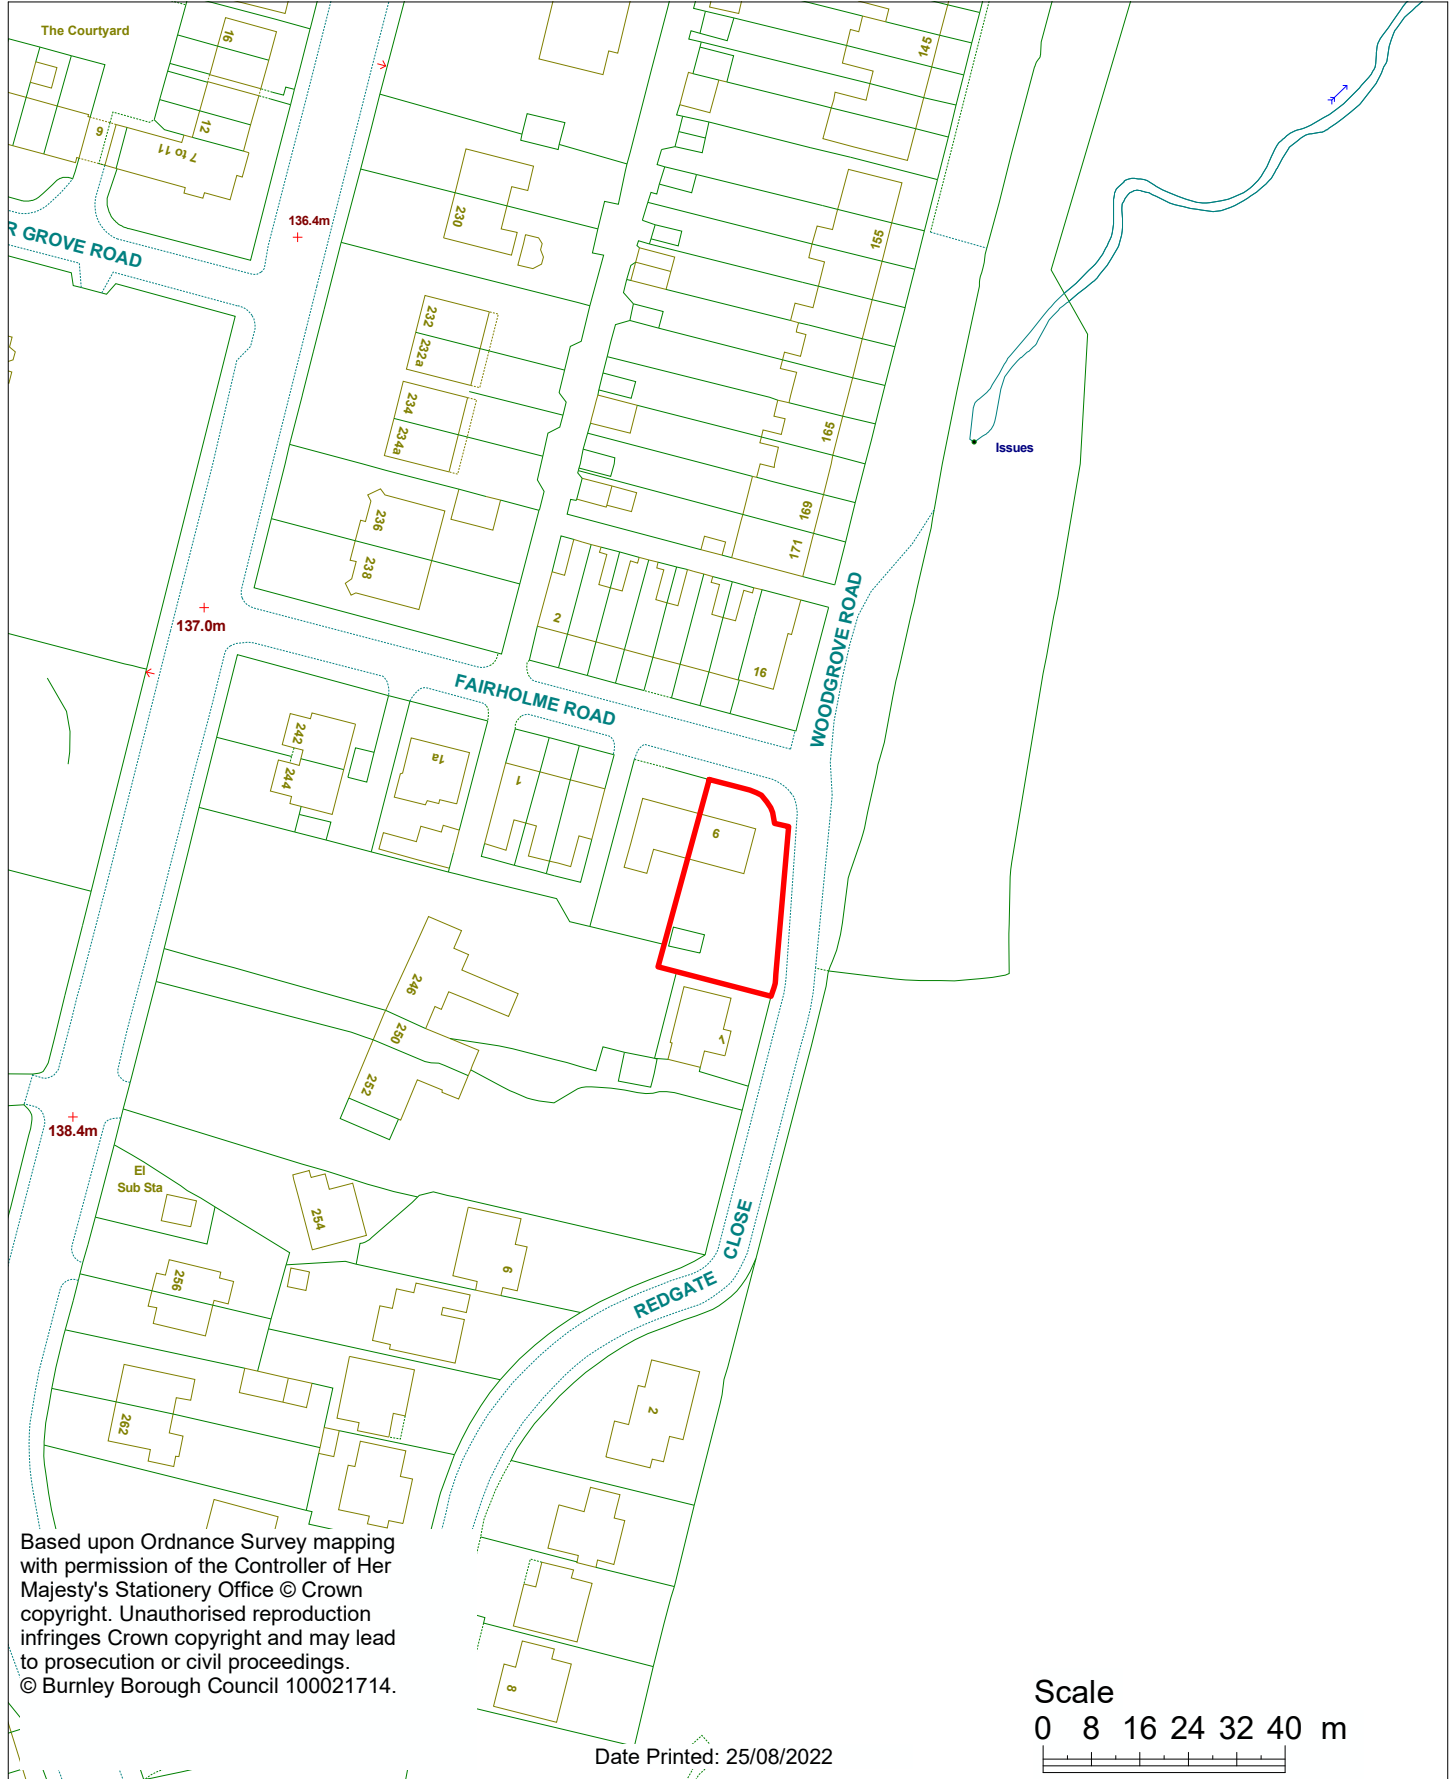

Based upon Ordnance Survey mapping with permission of the Controller of Her Majesty's Stationery Office © Crown copyright. Unauthorised reproduction infringes Crown copyright and may lead to prosecution or civil proceedings.
© Burnley Borough Council 100021714.

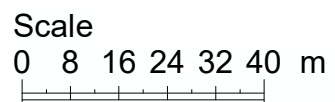

Date Printed: 25/08/2022