

Part One Plan

Housing & Development
Town Hall, Manchester Road

Ref.

FUL/2022/0149


Paul Gattrell Head of Housing and Development Control

Location:




Hollin Cross Farm, Woodplumpton Road, Burnley

1:2500

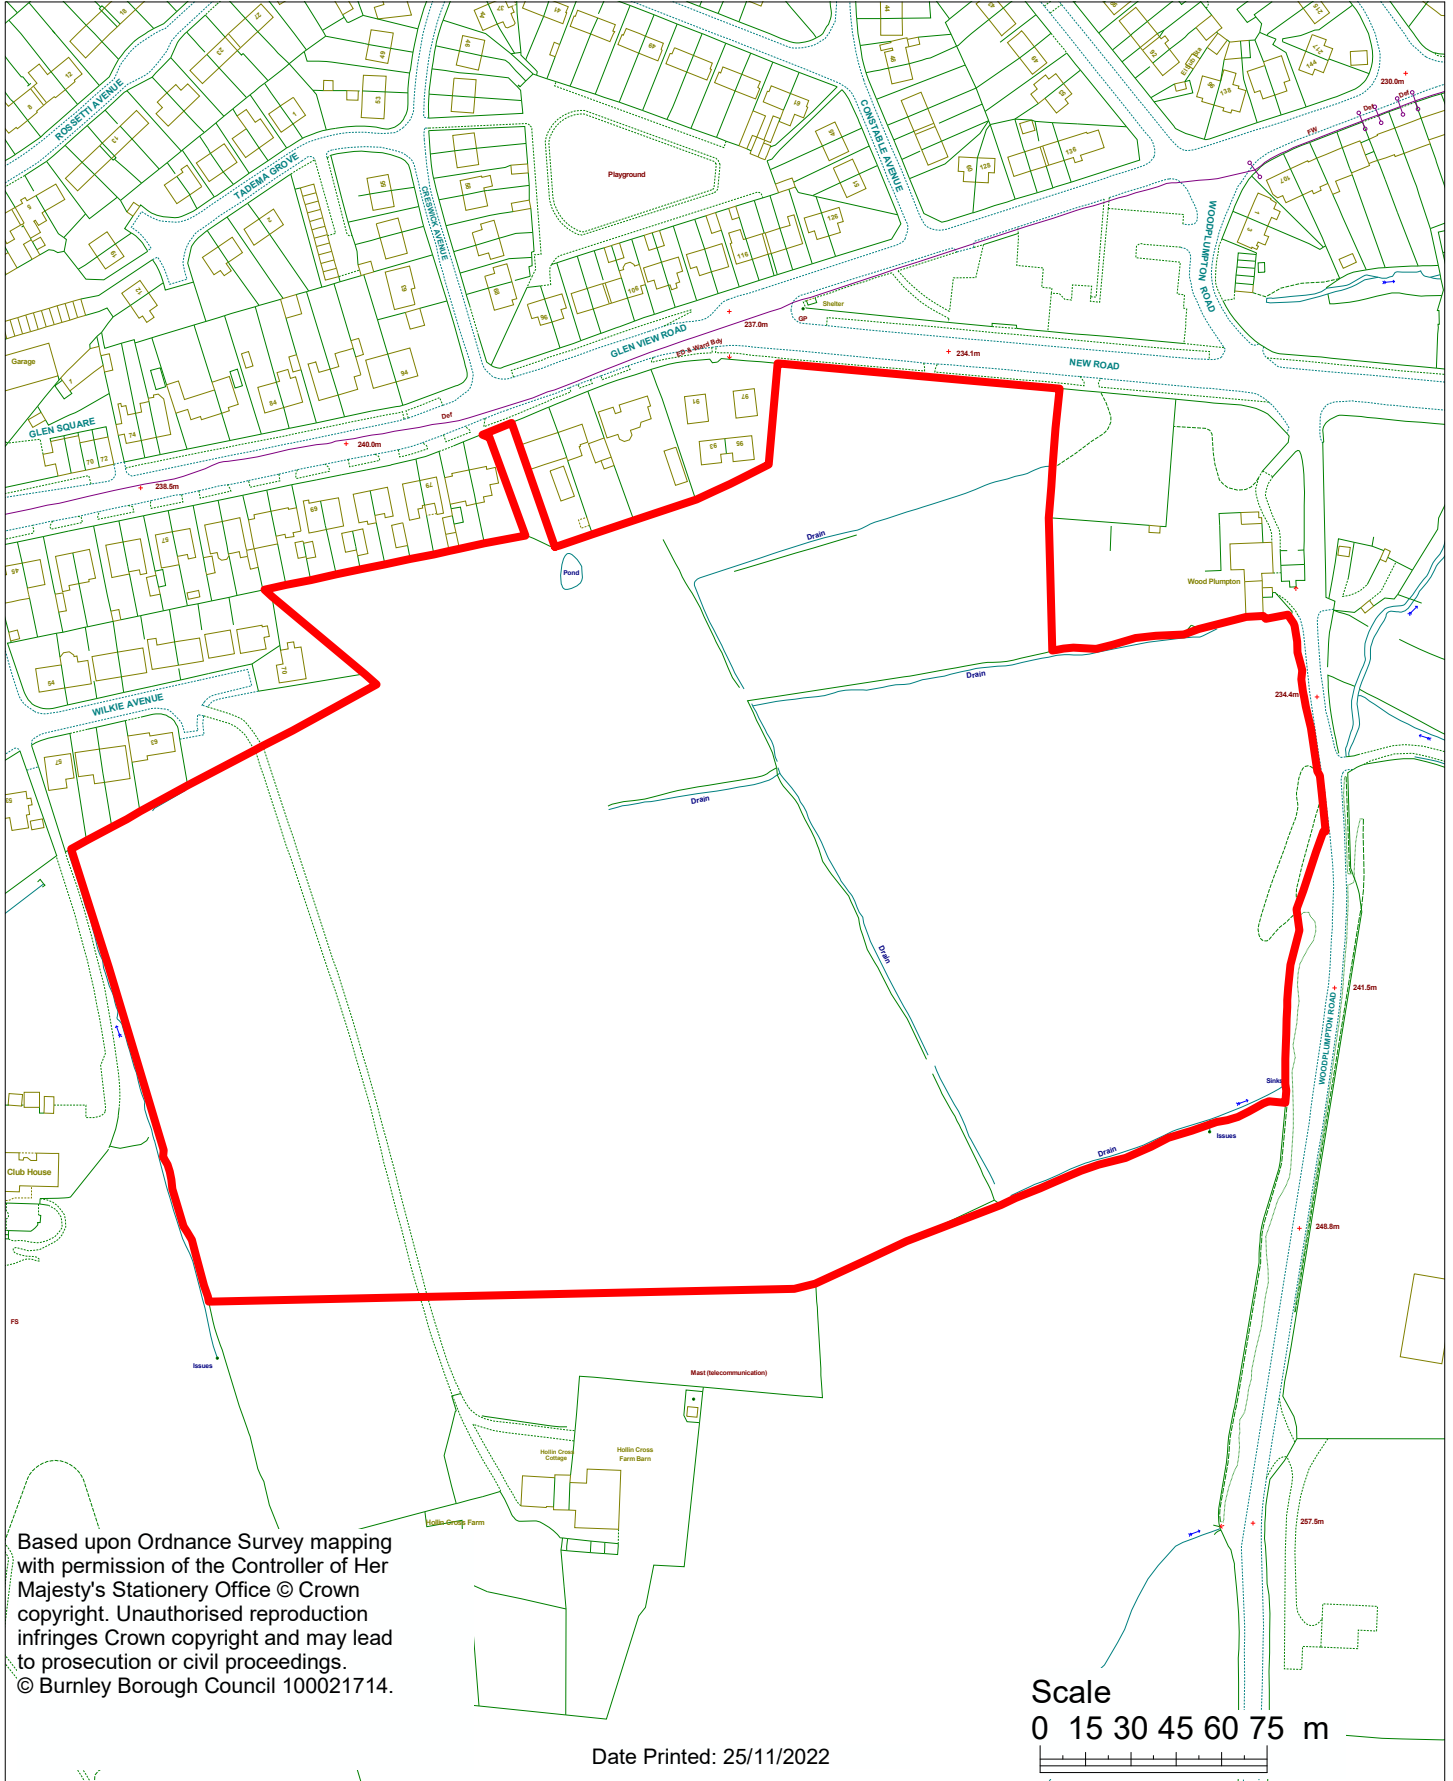

Based upon Ordnance Survey mapping with permission of the Controller of Her Majesty's Stationery Office © Crown copyright. Unauthorised reproduction infringes Crown copyright and may lead to prosecution or civil proceedings.
© Burnley Borough Council 100021714.

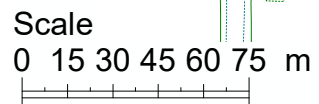

Date Printed: 25/11/2022