

Part One Plan

Housing & Development
Town Hall, Manchester Road

Ref.

FUL/2023/0697


Paul Gattrell Head of Housing and Development

Location:



Broadfield Specialist School, Coal Clough Lane, Burnley

1:2500

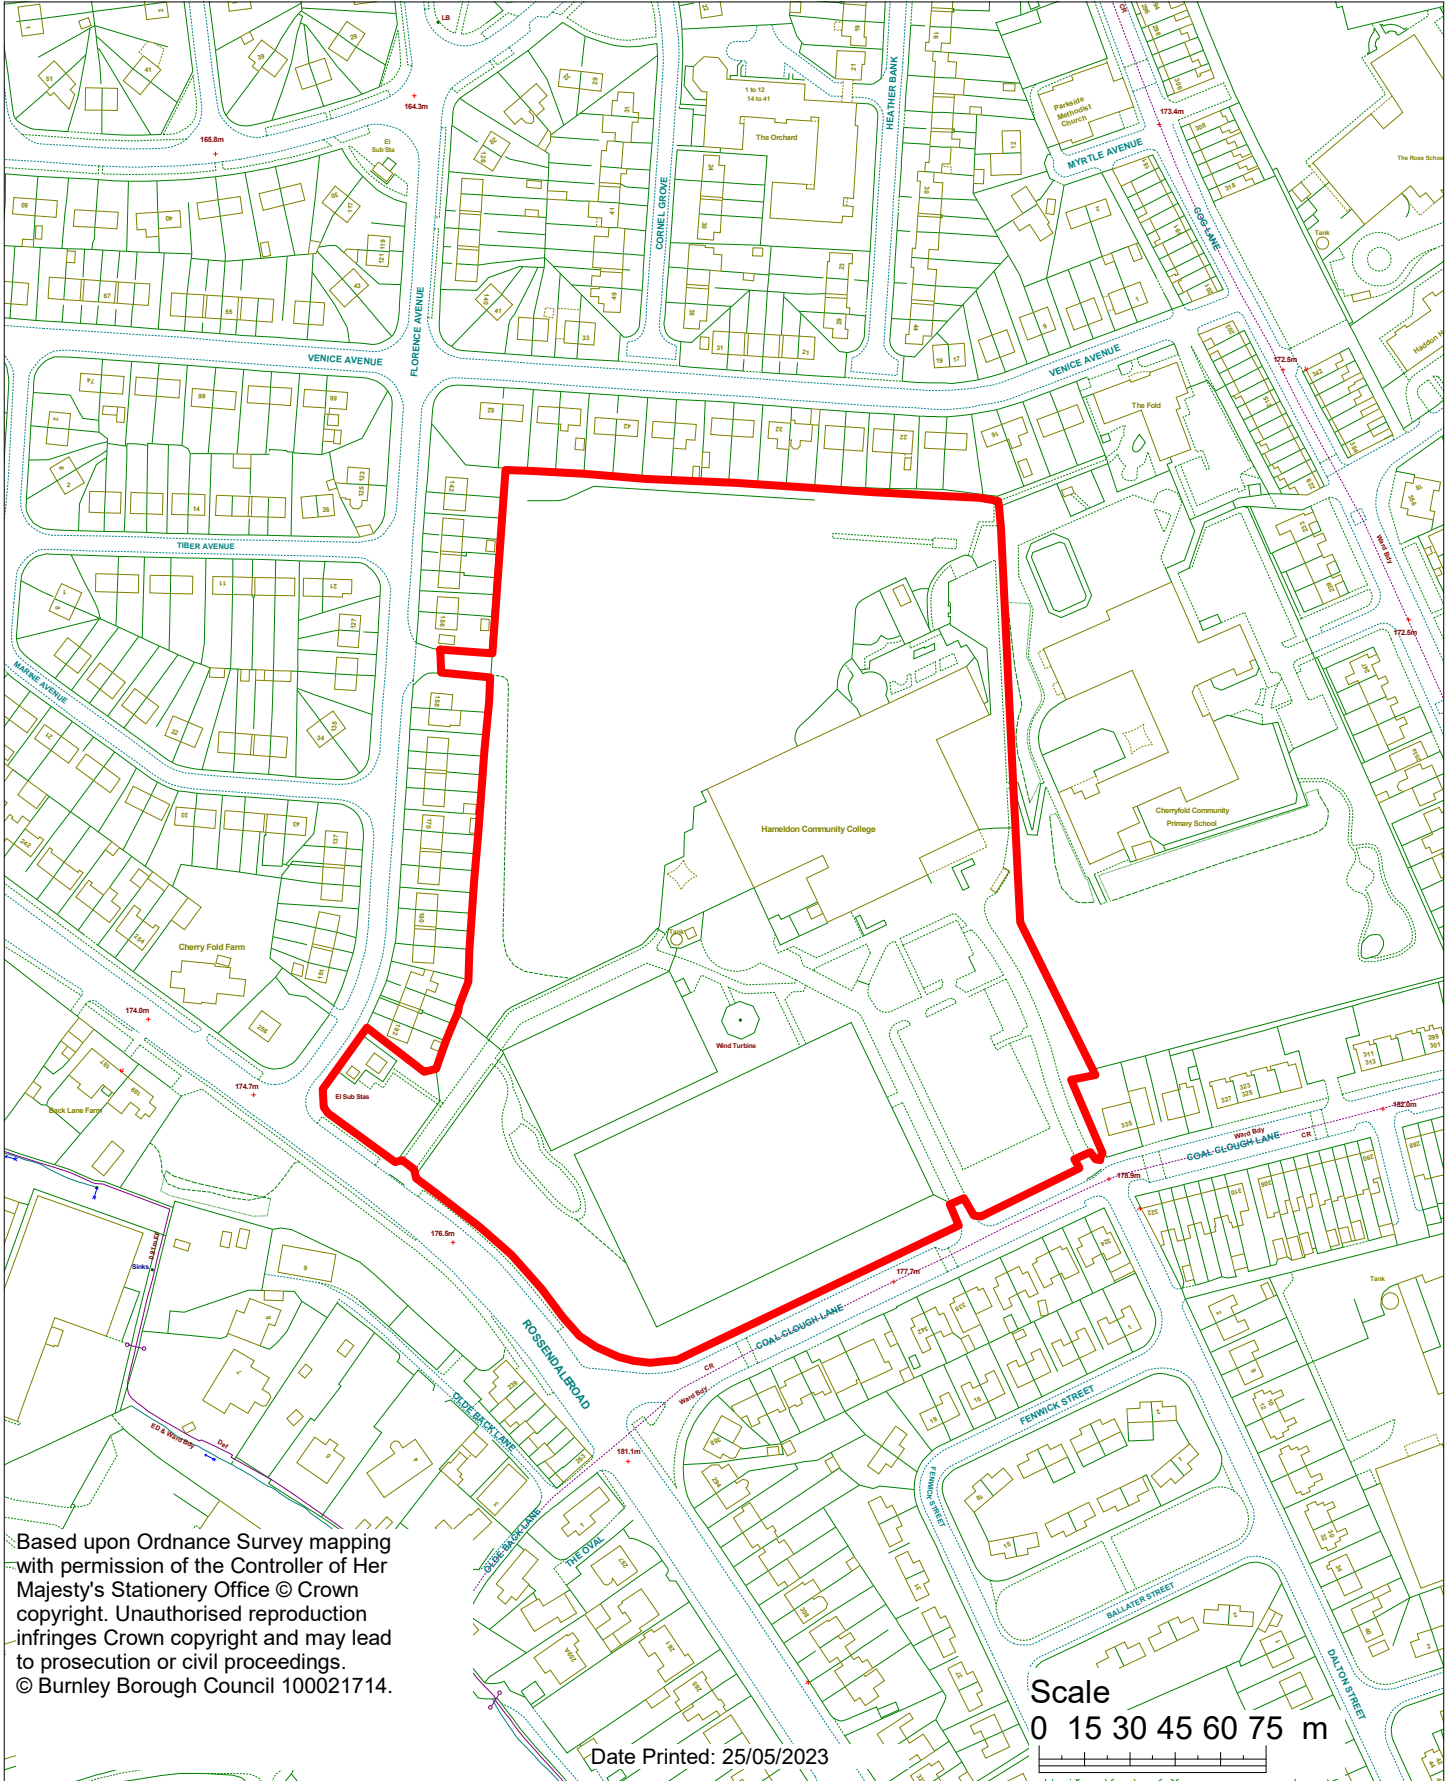

Based upon Ordnance Survey mapping with permission of the Controller of Her Majesty's Stationery Office © Crown copyright. Unauthorised reproduction infringes Crown copyright and may lead to prosecution or civil proceedings.
© Burnley Borough Council 100021714.

Date Printed: 25/05/2023

Scale
0 15 30 45 60 75 m