

# Part One Plan

Housing & Development Control  
Town Hall, Manchester Road

Ref.


**FUL/2023/0332**



Paul Gatrell Head of Housing and Development Control

## Crow Wood Hotel, Crow Wood, Holme Road, Burnley

**1:5000**

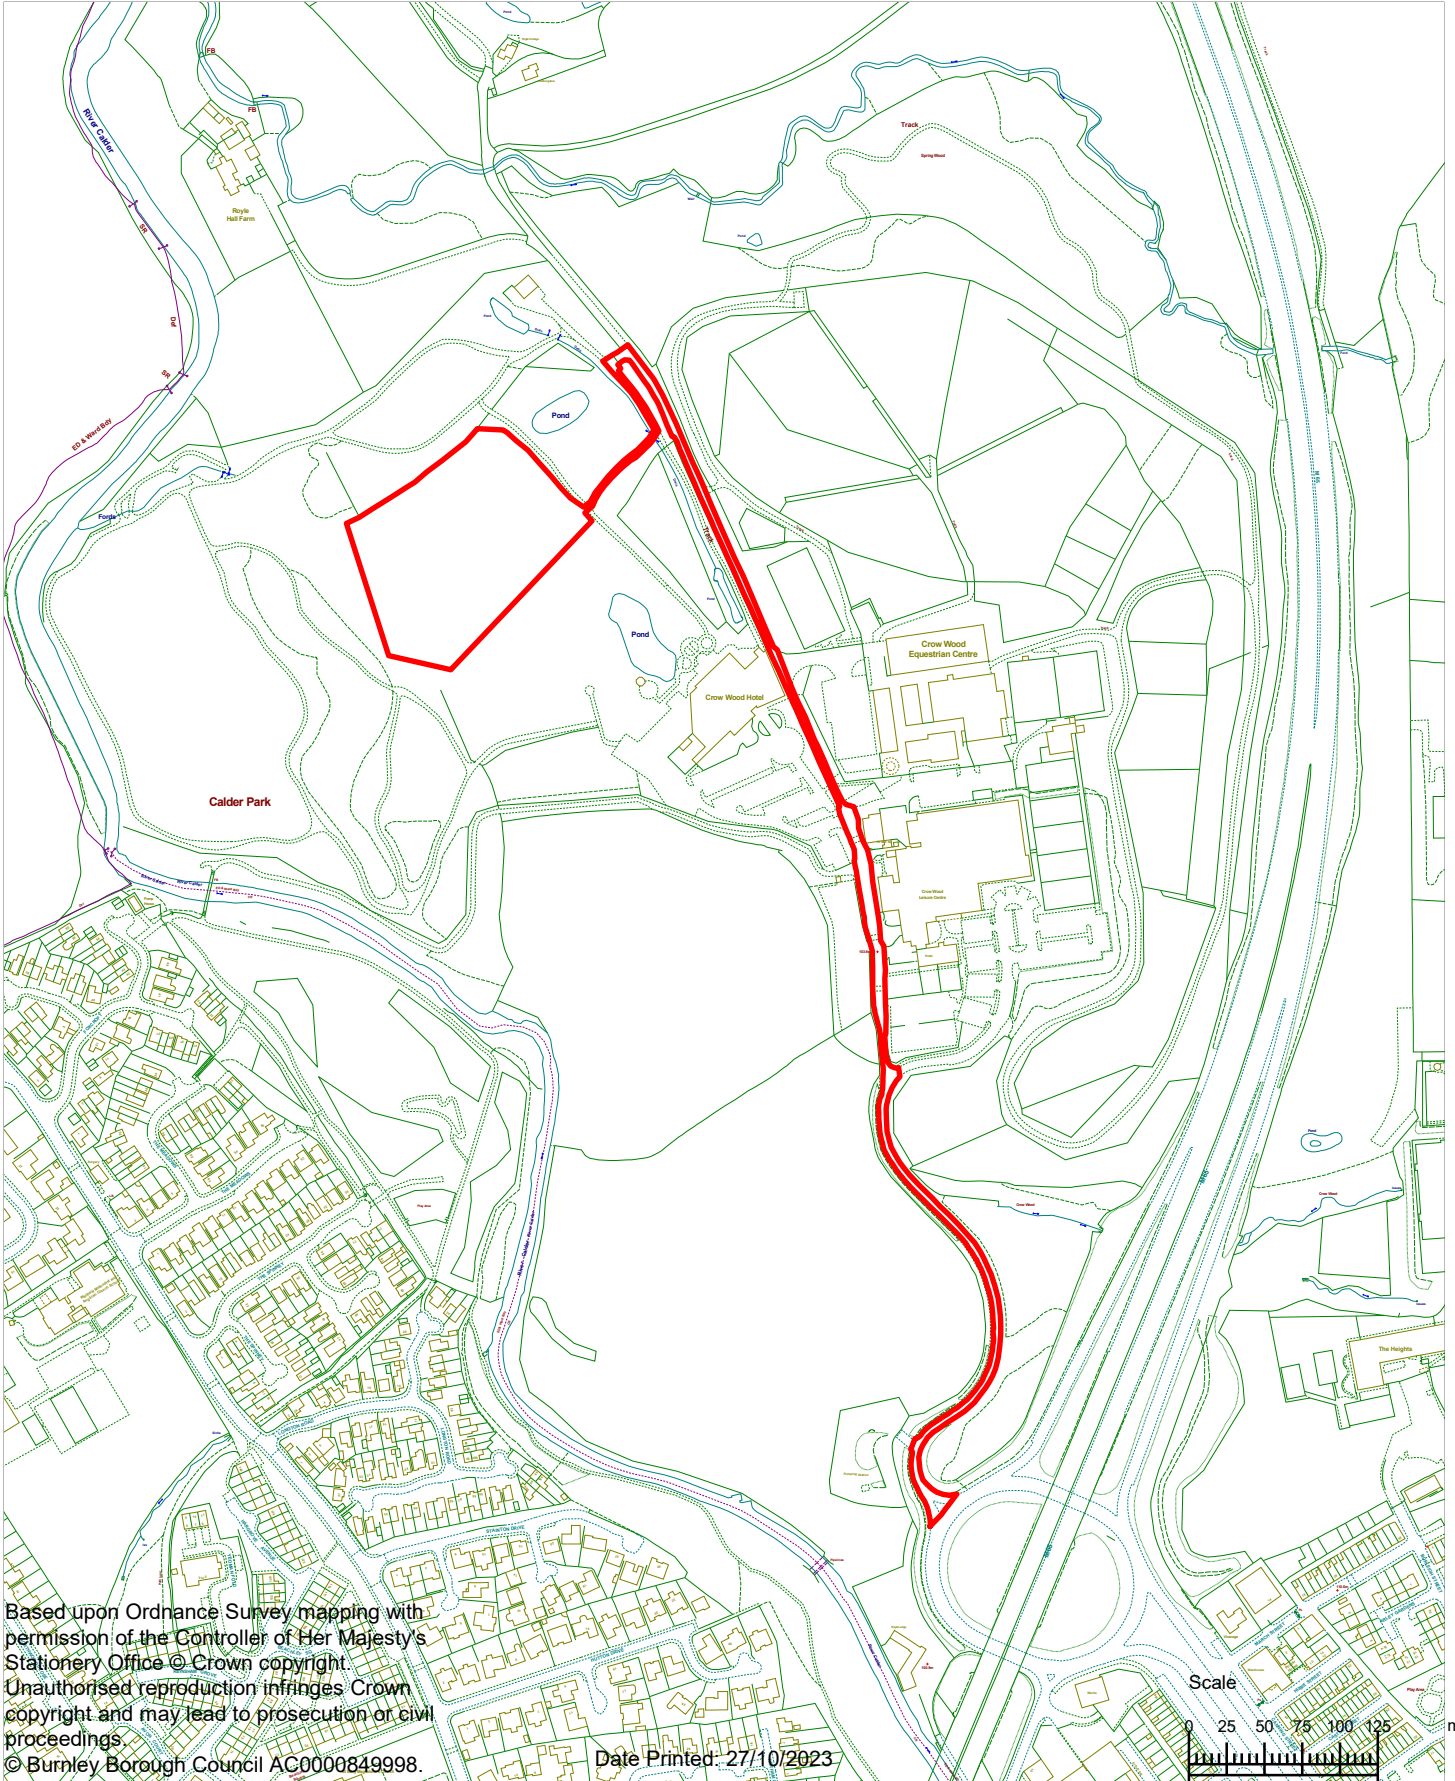

Based upon Ordnance Survey mapping with permission of the Controller of Her Majesty's Stationery Office © Crown copyright. Unauthorised reproduction infringes Crown copyright and may lead to prosecution or civil proceedings.  
© Burnley Borough Council AC0000849998.

Date Printed: 27/10/2023

