

Part One Plan

Housing & Development Control
Town Hall, Manchester Road

Ref.


PIP/2023/0648



Paul Gatrell Head of Housing and Development Control

Land Between Hill Farm And Copucobana, Halifax Road, Burnley, BB10 3QS

1:1250

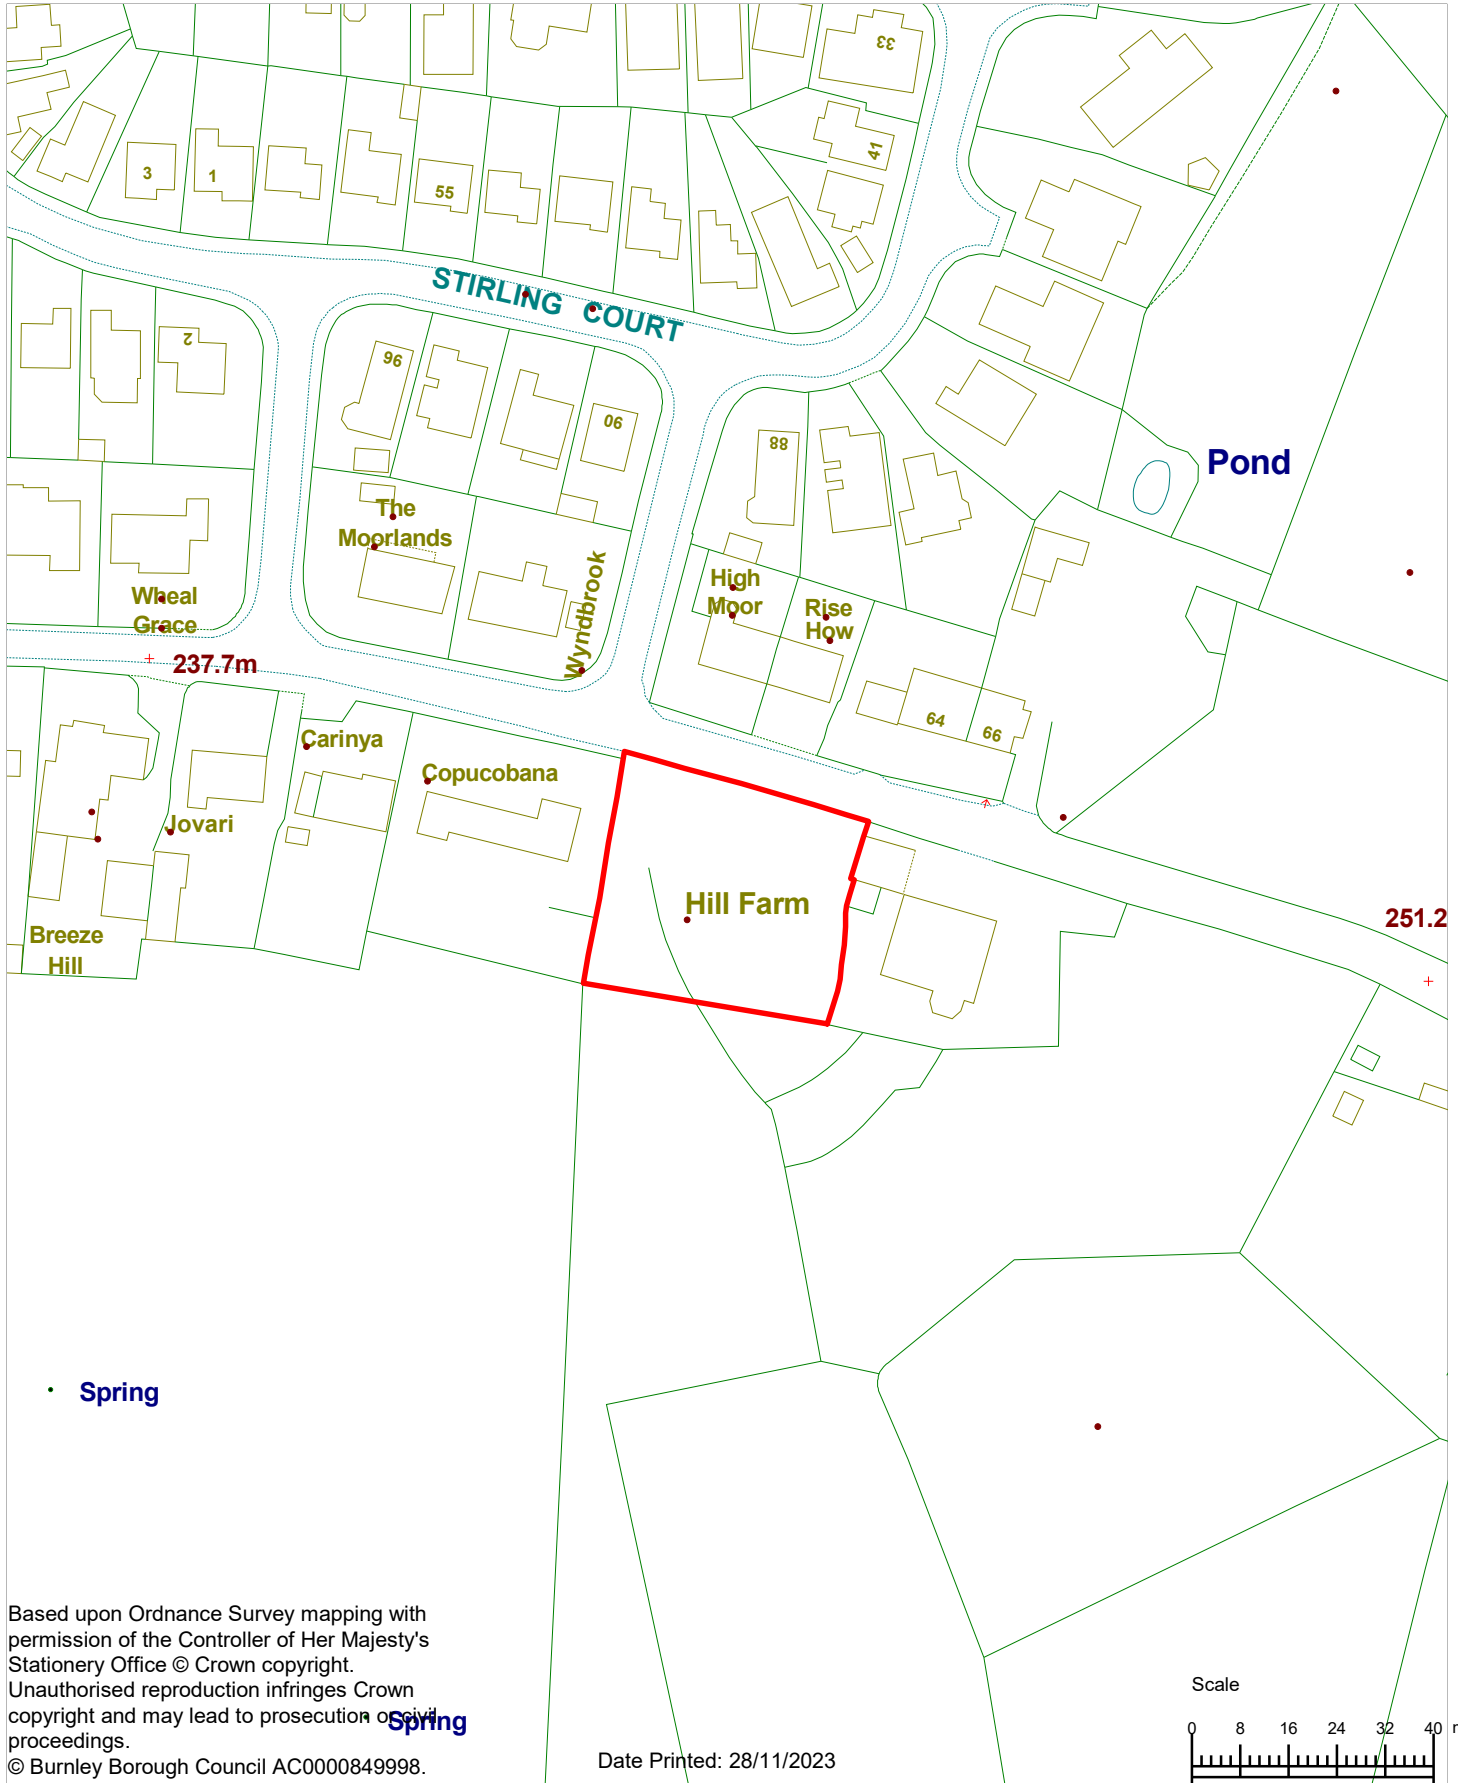

Based upon Ordnance Survey mapping with permission of the Controller of Her Majesty's Stationery Office © Crown copyright. Unauthorised reproduction infringes Crown copyright and may lead to prosecution or civil proceedings.
© Burnley Borough Council AC0000849998.

Date Printed: 28/11/2023

Scale

