

Part One Plan

Housing & Development Control
Town Hall, Manchester Road

Ref.

FUL/2023/0432


Paul Gatrell Head of Housing and Development Control

Location:


4 Lindsay Park, Worsthorne-with-Hurstwood



1:1250

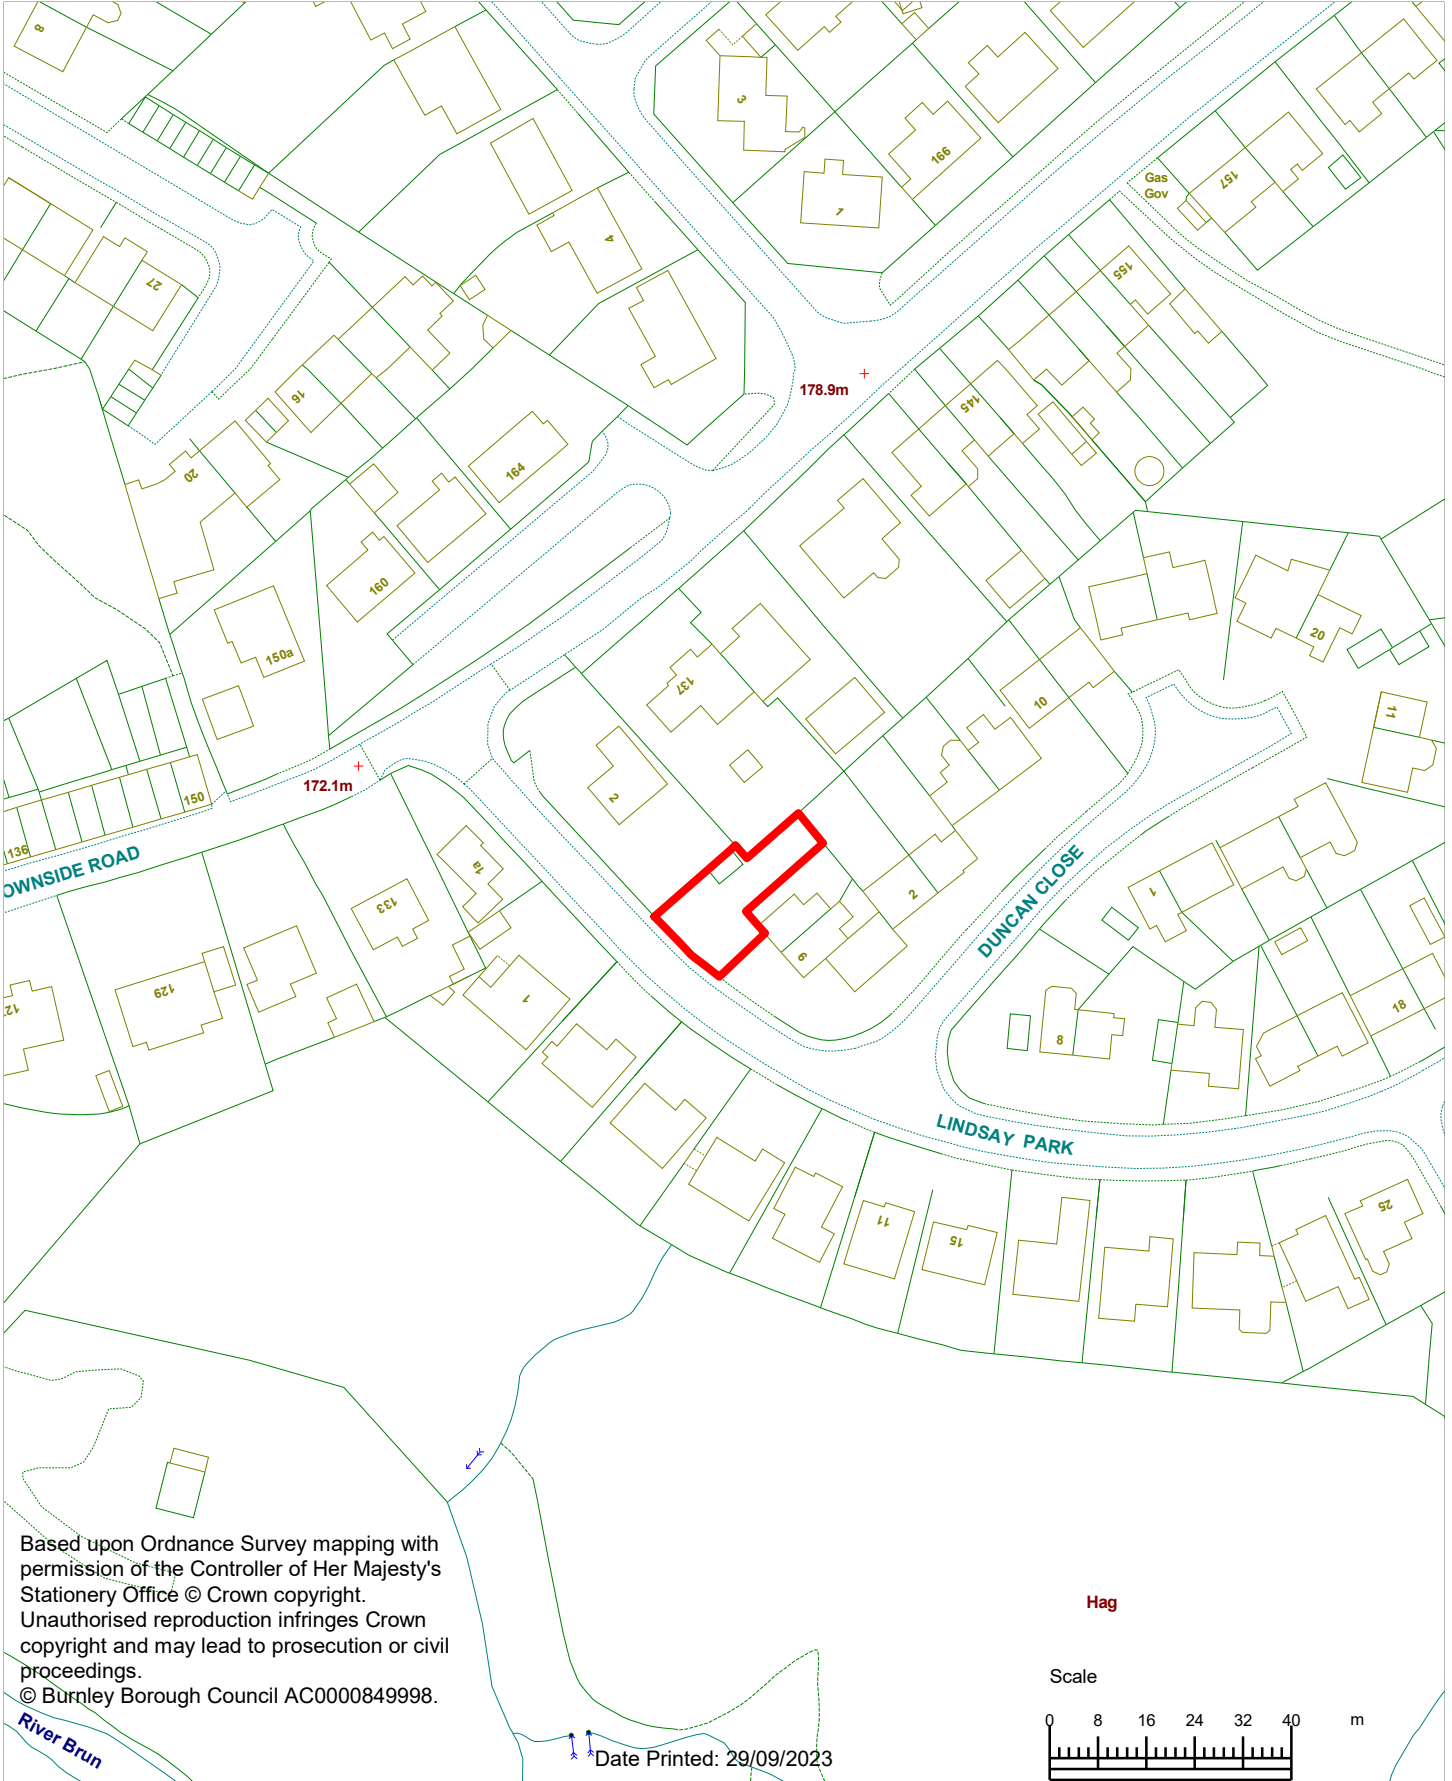

Based upon Ordnance Survey mapping with permission of the Controller of Her Majesty's Stationery Office © Crown copyright. Unauthorised reproduction infringes Crown copyright and may lead to prosecution or civil proceedings. © Burnley Borough Council AC0000849998.

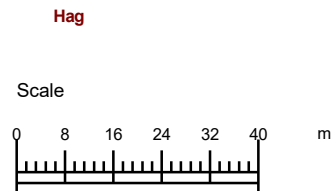

Date Printed: 29/09/2023