

# Part One Plan

Housing & Development Control  
Town Hall, Manchester Road

Ref.


**FUL/2022/0629**



Paul Gatrell Head of Housing and Development Control

## Land West Of Heckenhurst Avenue, Burnley

**1:2500**

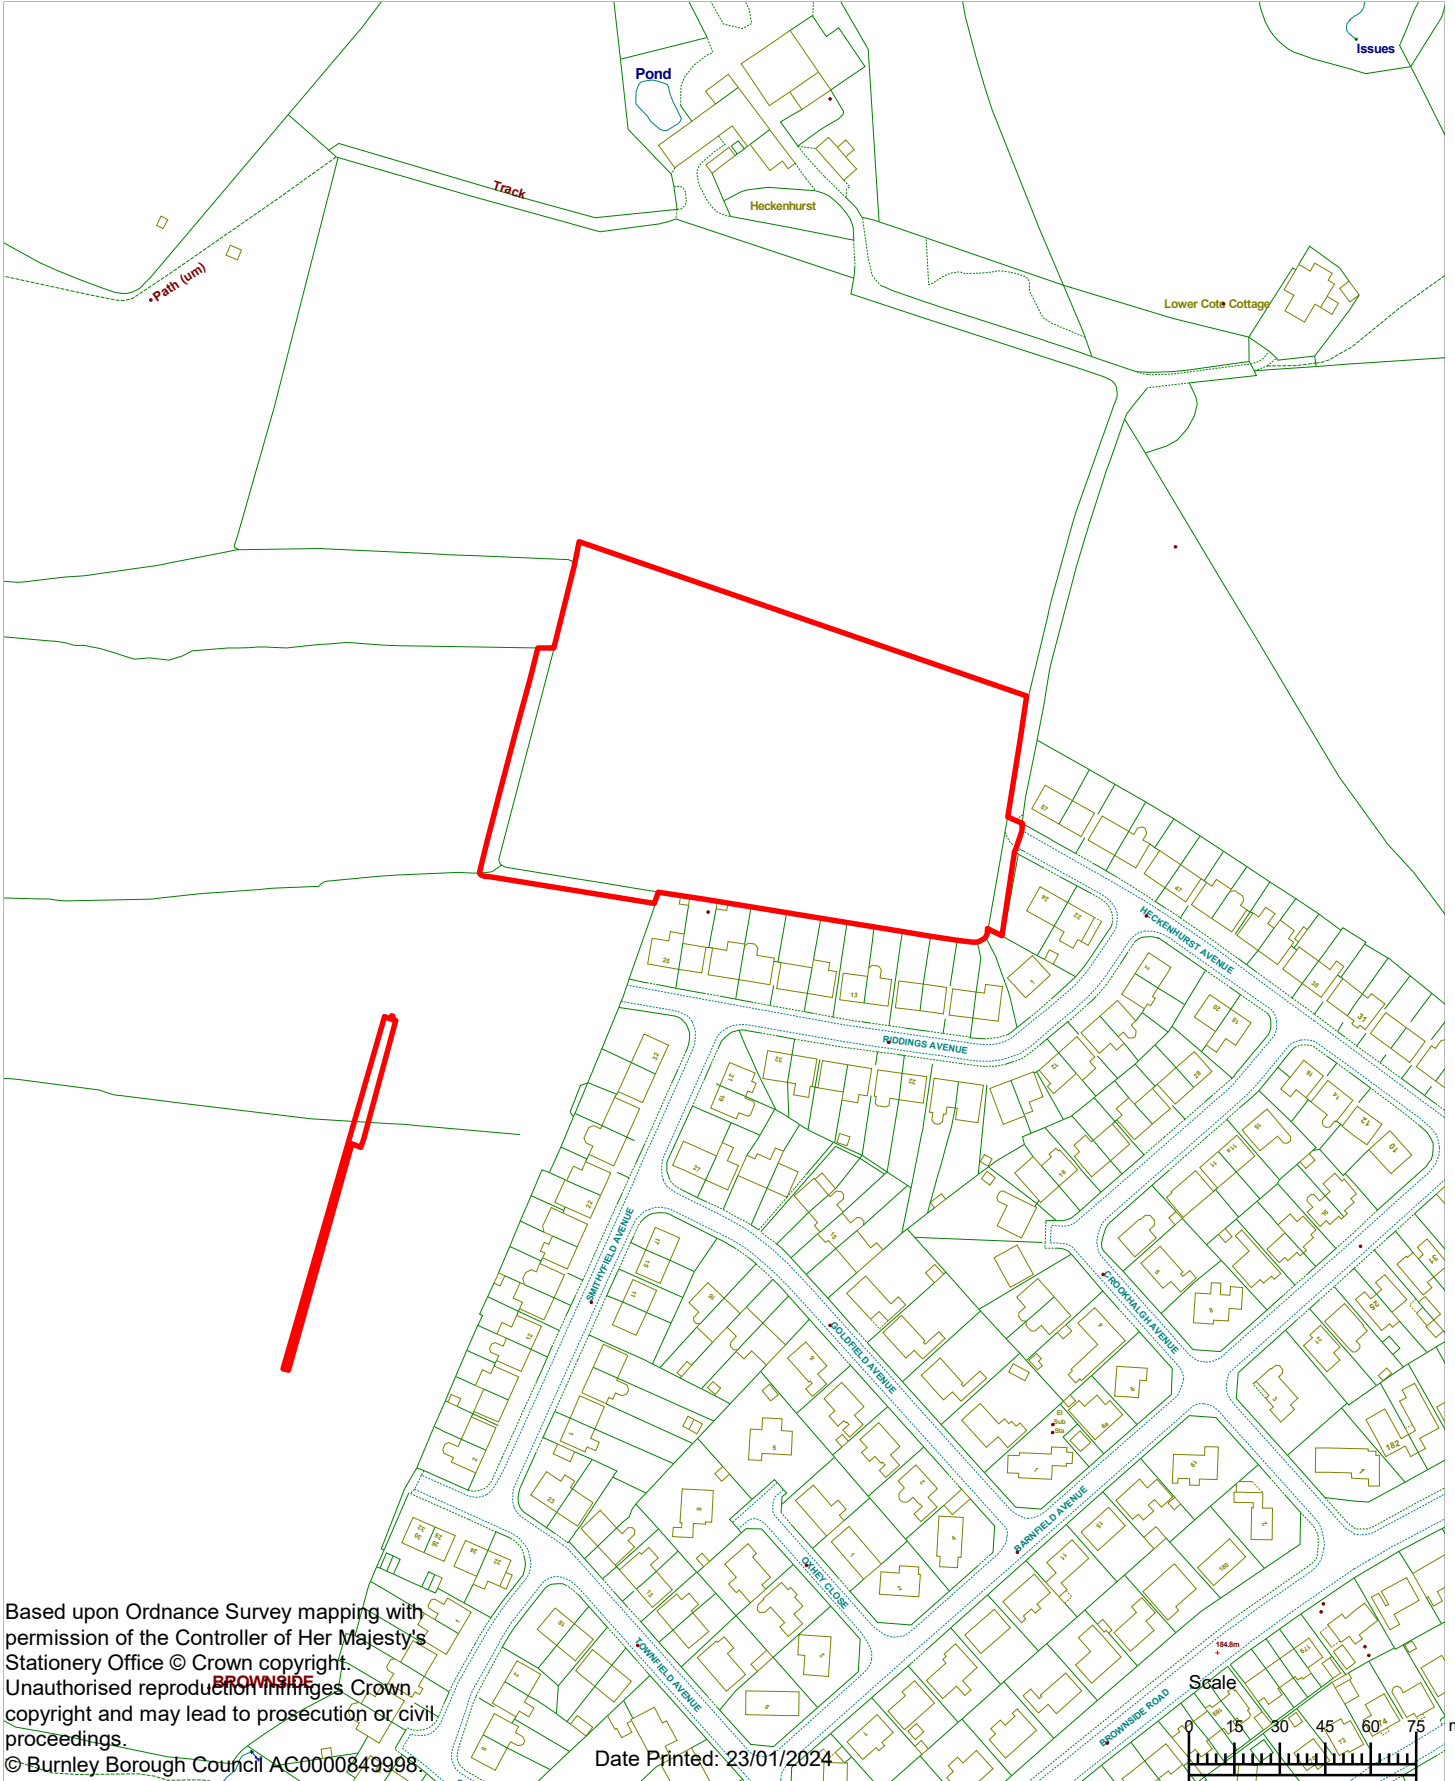

Based upon Ordnance Survey mapping with permission of the Controller of Her Majesty's Stationery Office © Crown copyright. Unauthorised reproduction in any form is prohibited and may lead to prosecution or civil proceedings.

© Burnley Borough Council AC0000849998

Date Printed: 23/01/2024