

Part One Plan

Housing & Development Control
Town Hall, Manchester Road

Ref.


LBC/2023/0326



Paul Gatrell Head of Housing and Development Control

The Lawrence Hotel, 28 Church Street, Padiham

1:1250

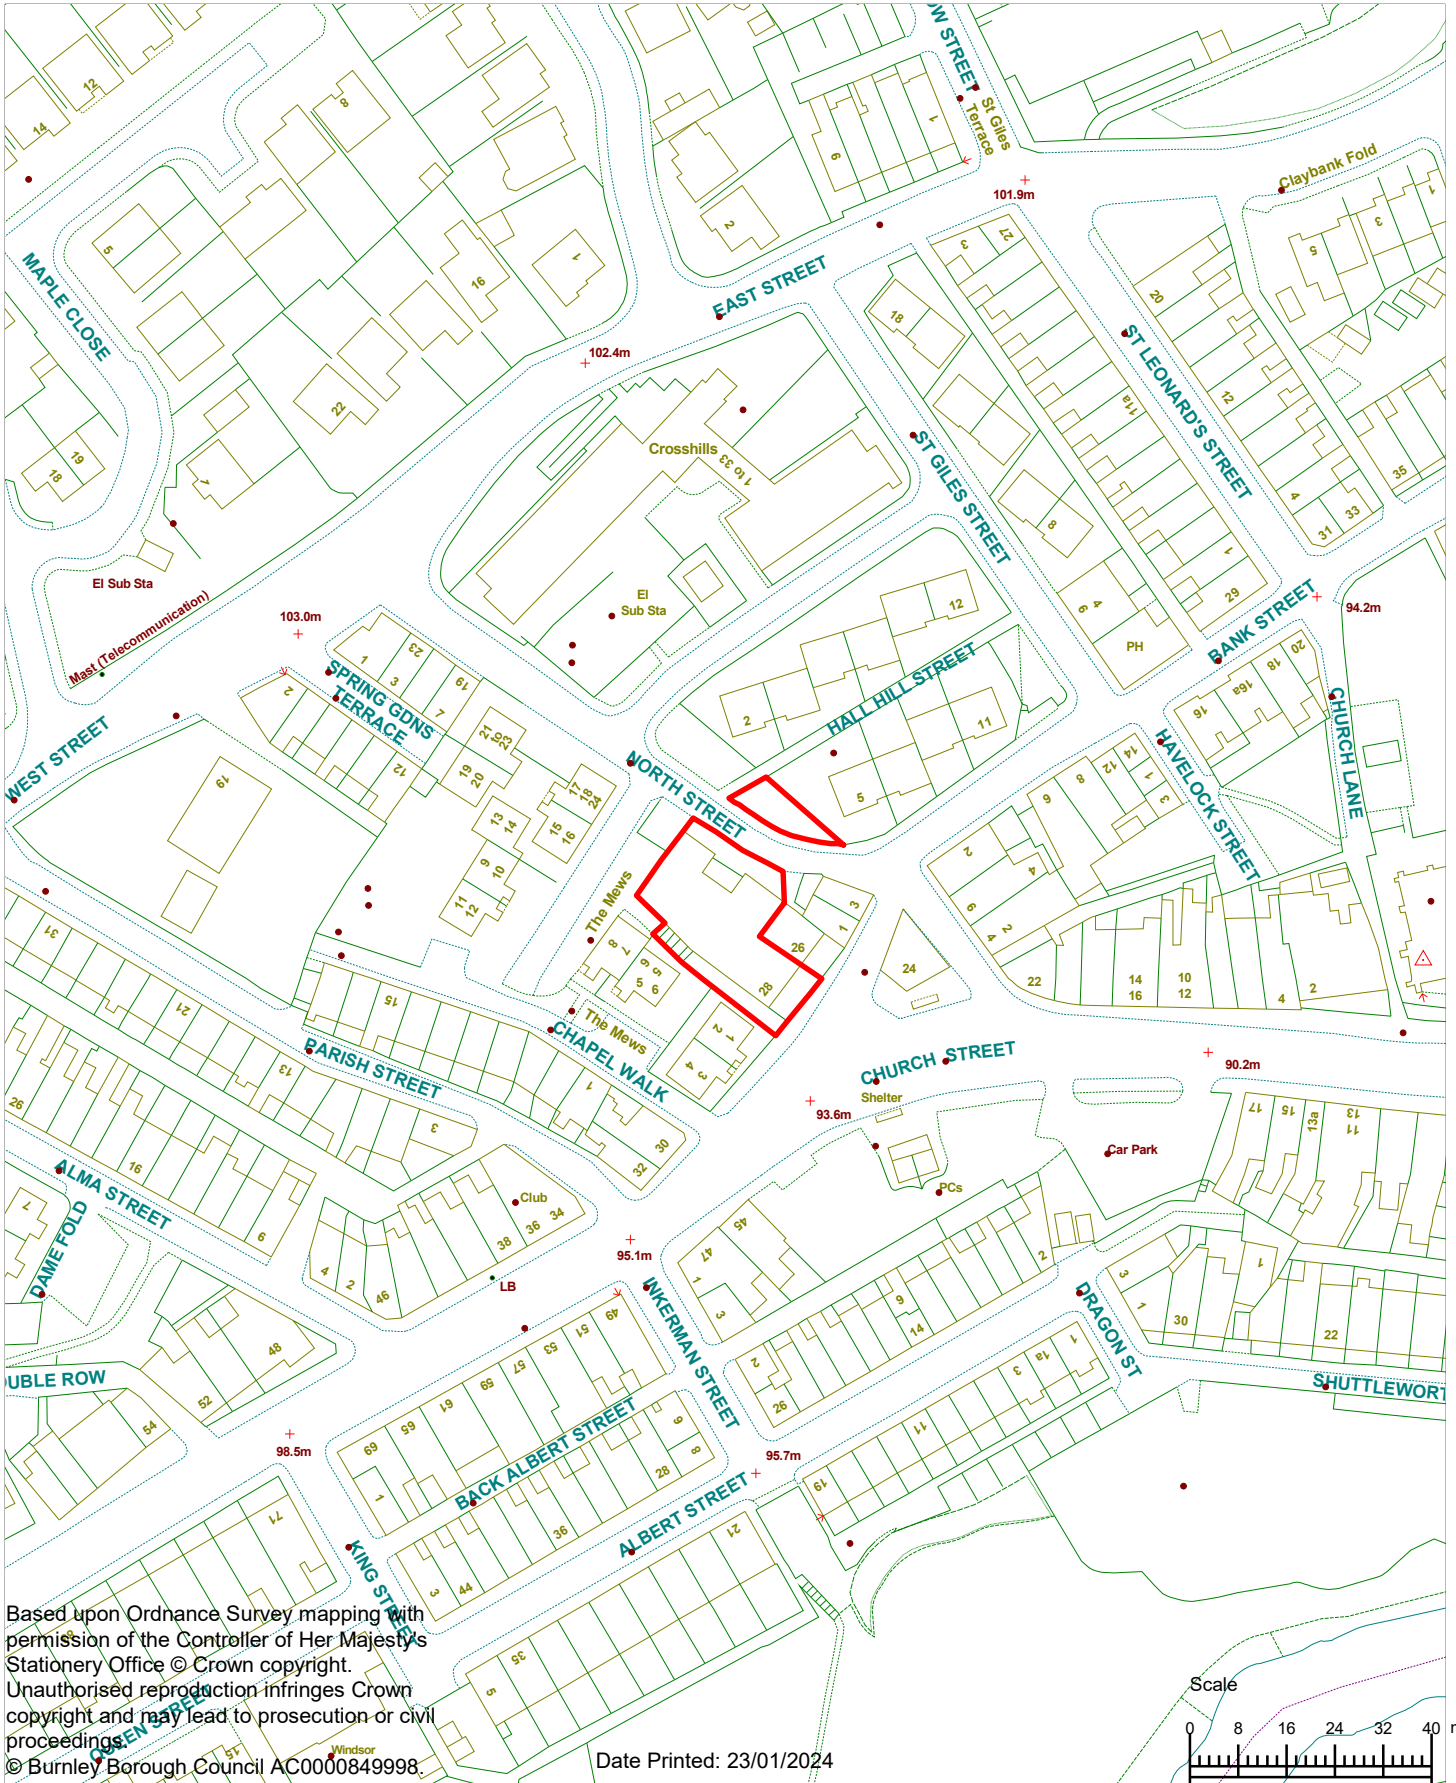

Based upon Ordnance Survey mapping with permission of the Controller of Her Majesty's Stationery Office © Crown copyright. Unauthorised reproduction infringes Crown copyright and may lead to prosecution or civil proceedings.
© Burnley Borough Council AC0000849998

Date Printed: 23/01/2024