

Part One Plan

Housing & Development Control
Town Hall, Manchester Road

Ref.


FUL/2022/0629



Paul Gatrell Head of Housing and Development Control

Land West Of Heckenhurst Avenue, Brownside, Burnley

1:2500

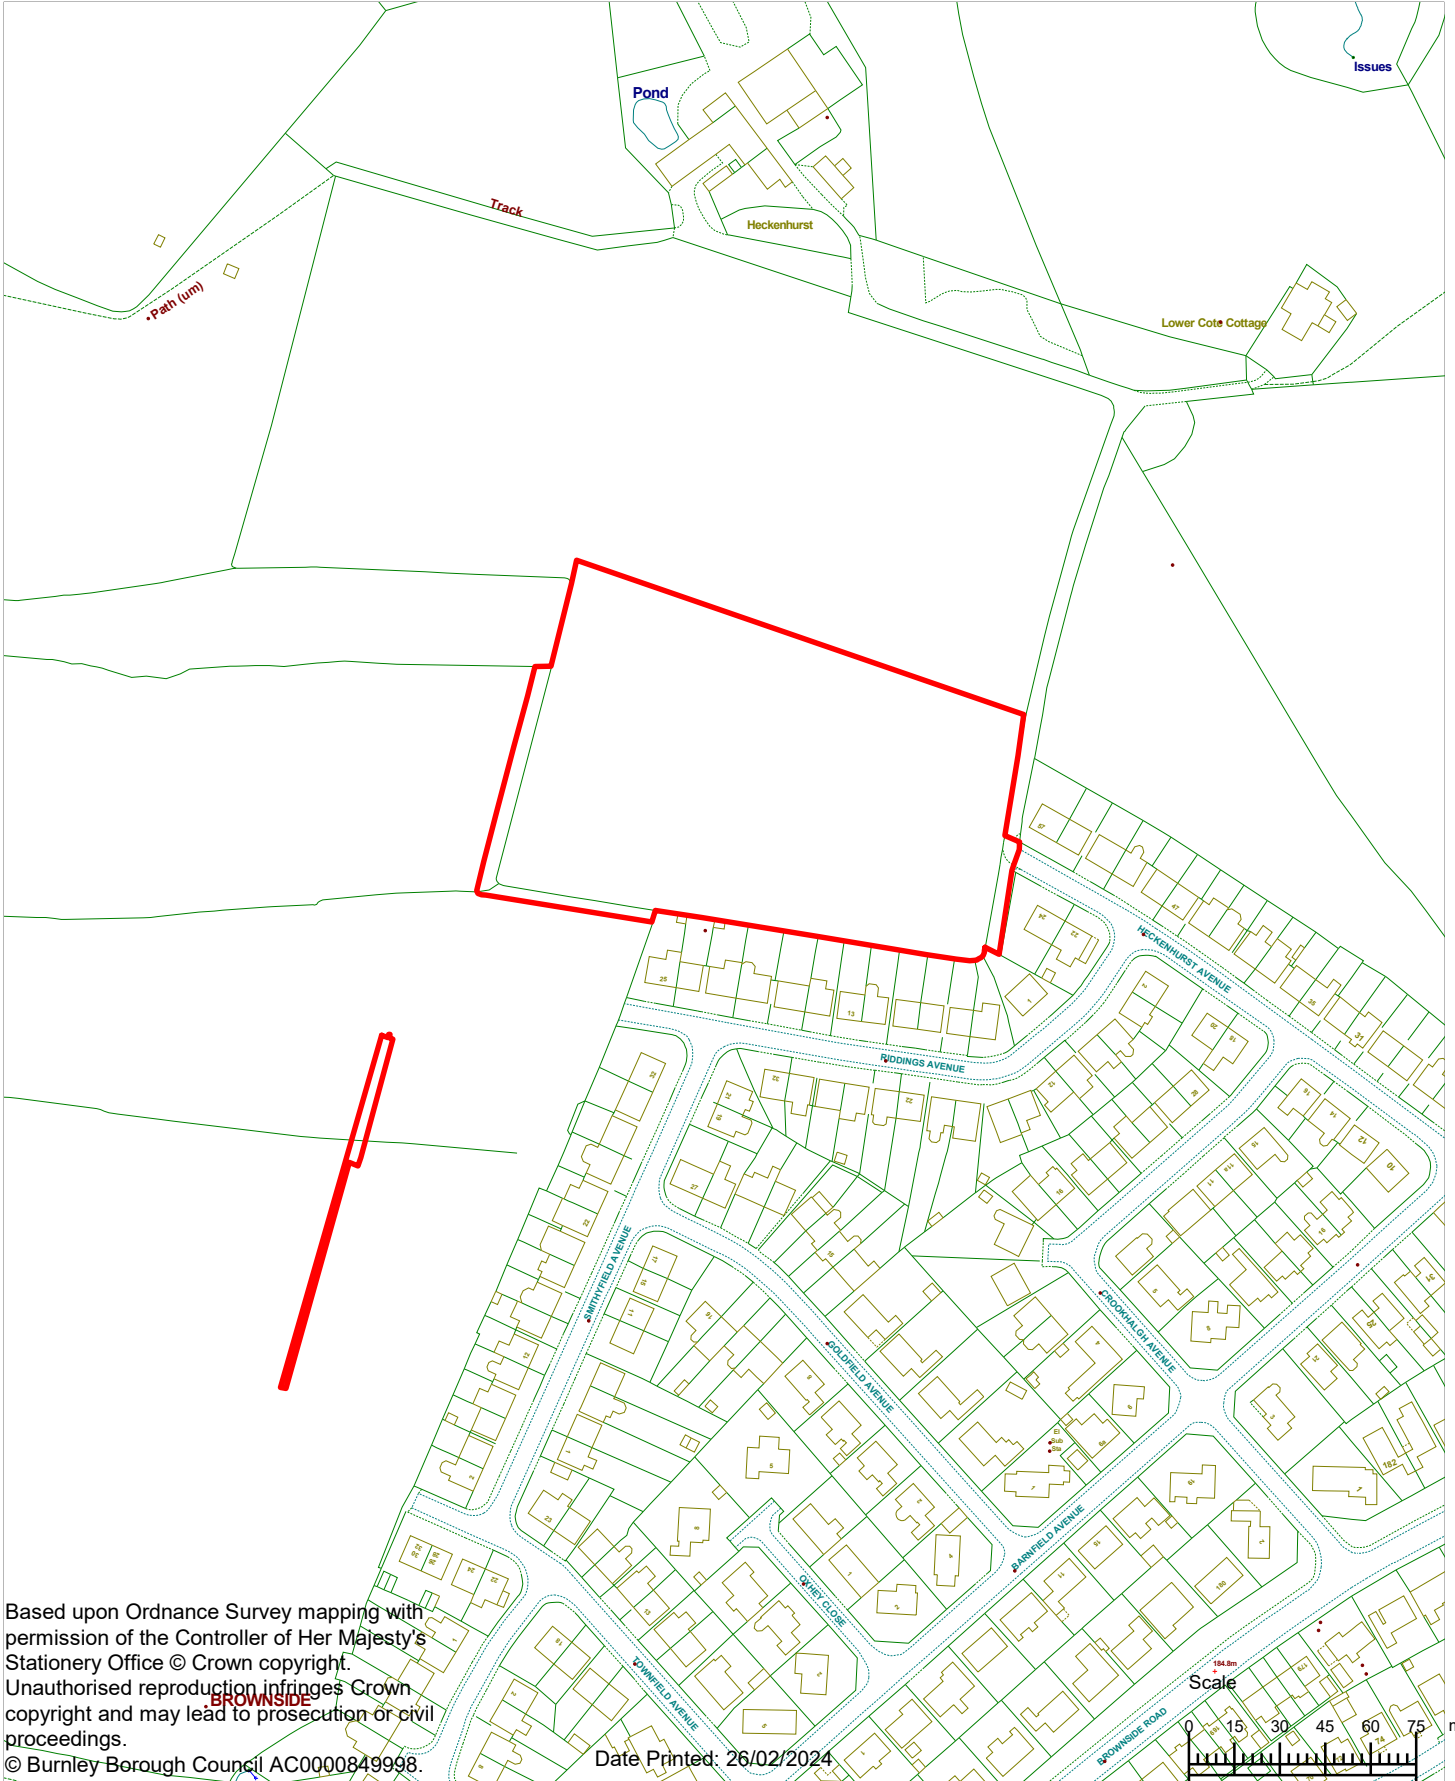

Based upon Ordnance Survey mapping with permission of the Controller of Her Majesty's Stationery Office © Crown copyright. Unauthorised reproduction infringes Crown copyright and may lead to prosecution or civil proceedings.
© Burnley Borough Council AC0000849998.

Date Printed: 26/02/2024

