

Part One Plan

Housing & Development Control
Town Hall, Manchester Road

Ref.


FUL/2021/0691



Paul Gatrell Head of Housing and Development Control

Land south of Rossendale Road, Burnley

1:2500

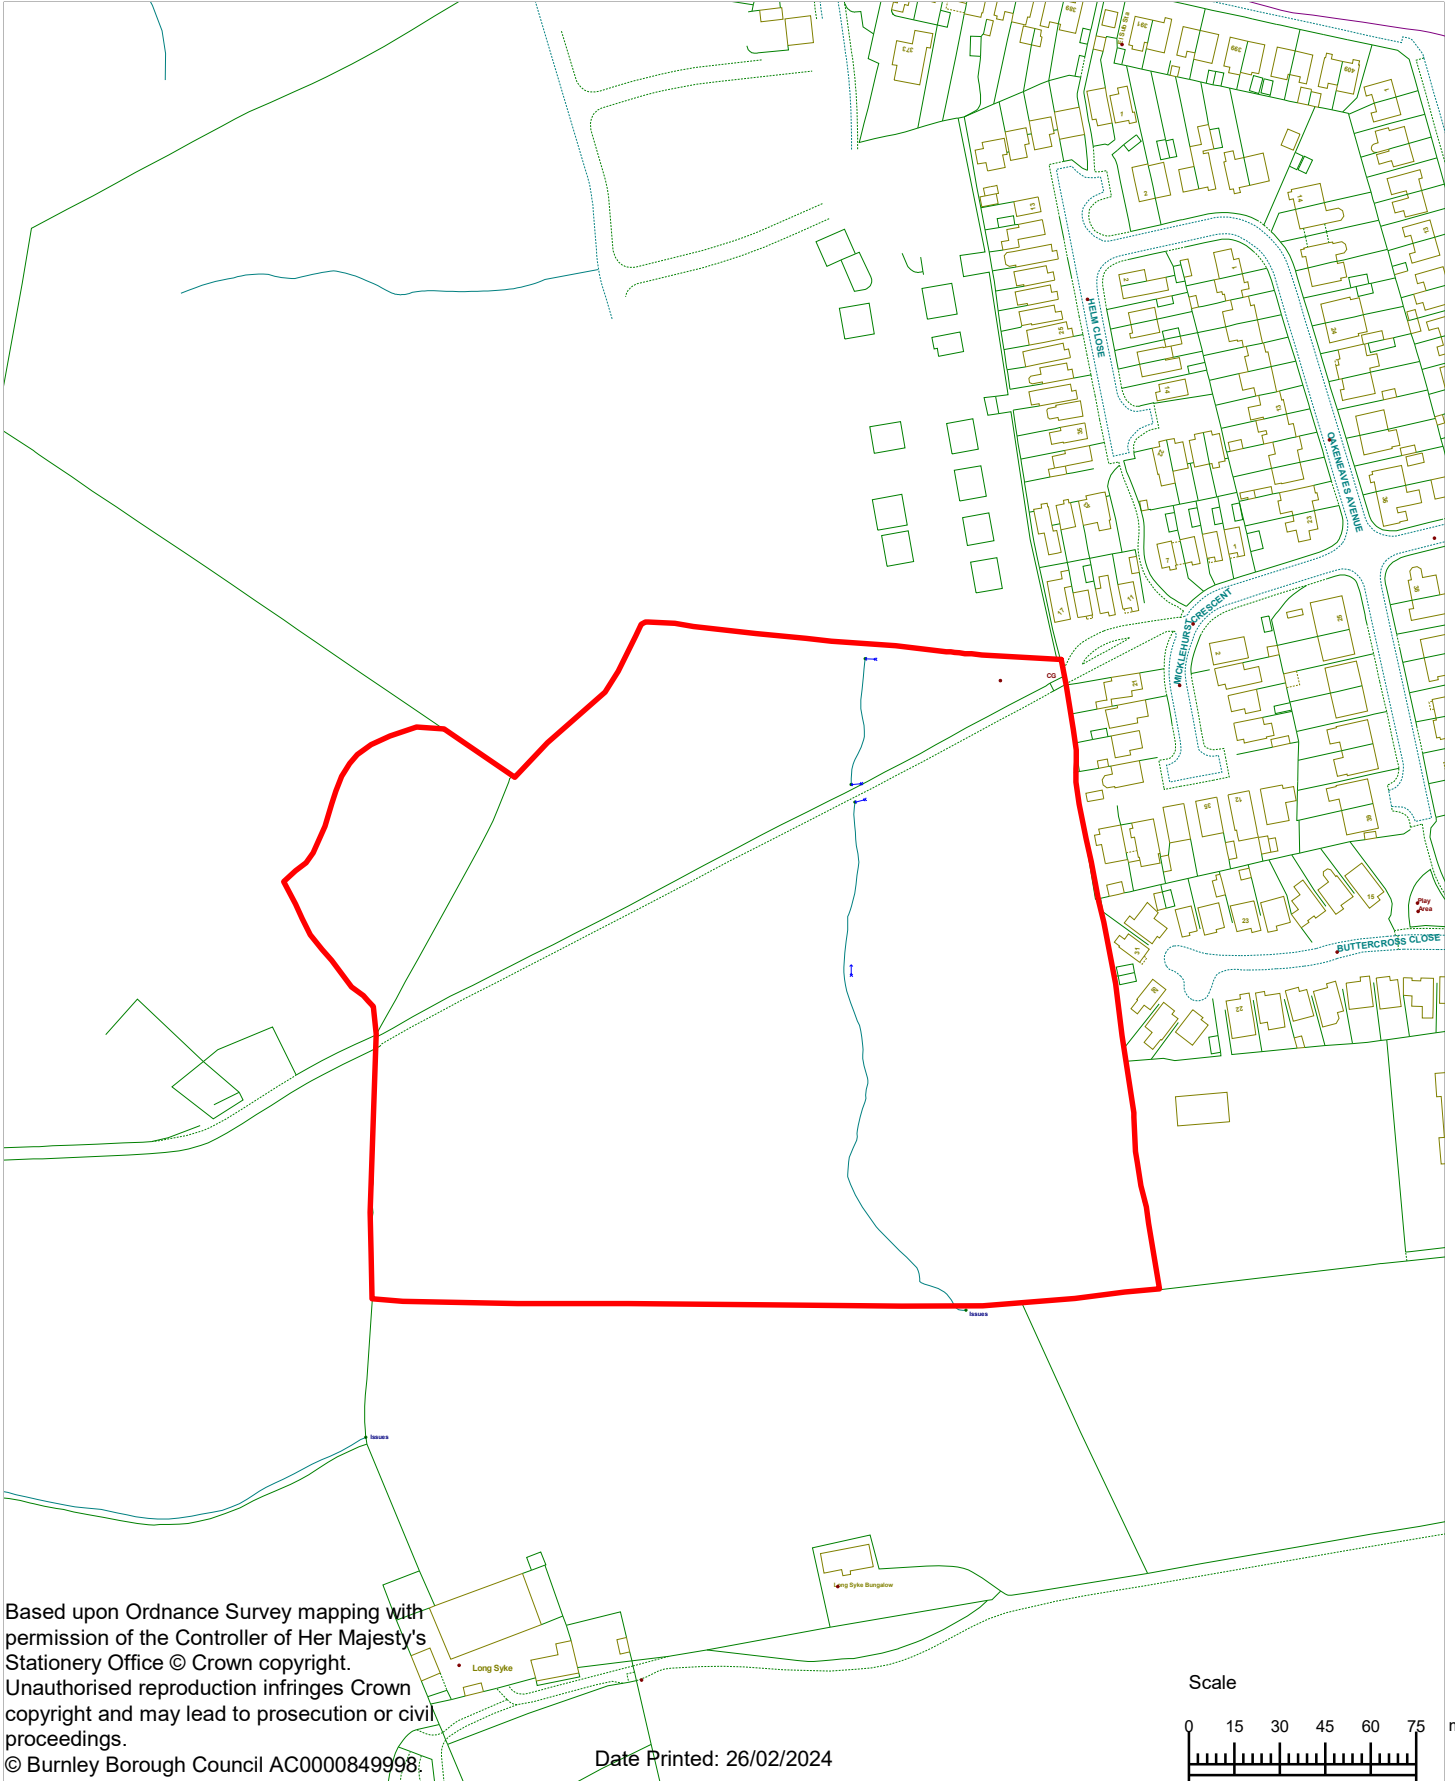

Based upon Ordnance Survey mapping with permission of the Controller of Her Majesty's Stationery Office © Crown copyright. Unauthorised reproduction infringes Crown copyright and may lead to prosecution or civil proceedings.
© Burnley Borough Council AC0000849998

Date Printed: 26/02/2024

