

Part One Plan

Housing & Development Control
Town Hall, Manchester Road

Ref.


LBC/2024/0029



Paul Gatrell Head of Housing and Development Control

Burnley Mechanics, Manchester Road, Burnley

1:2500

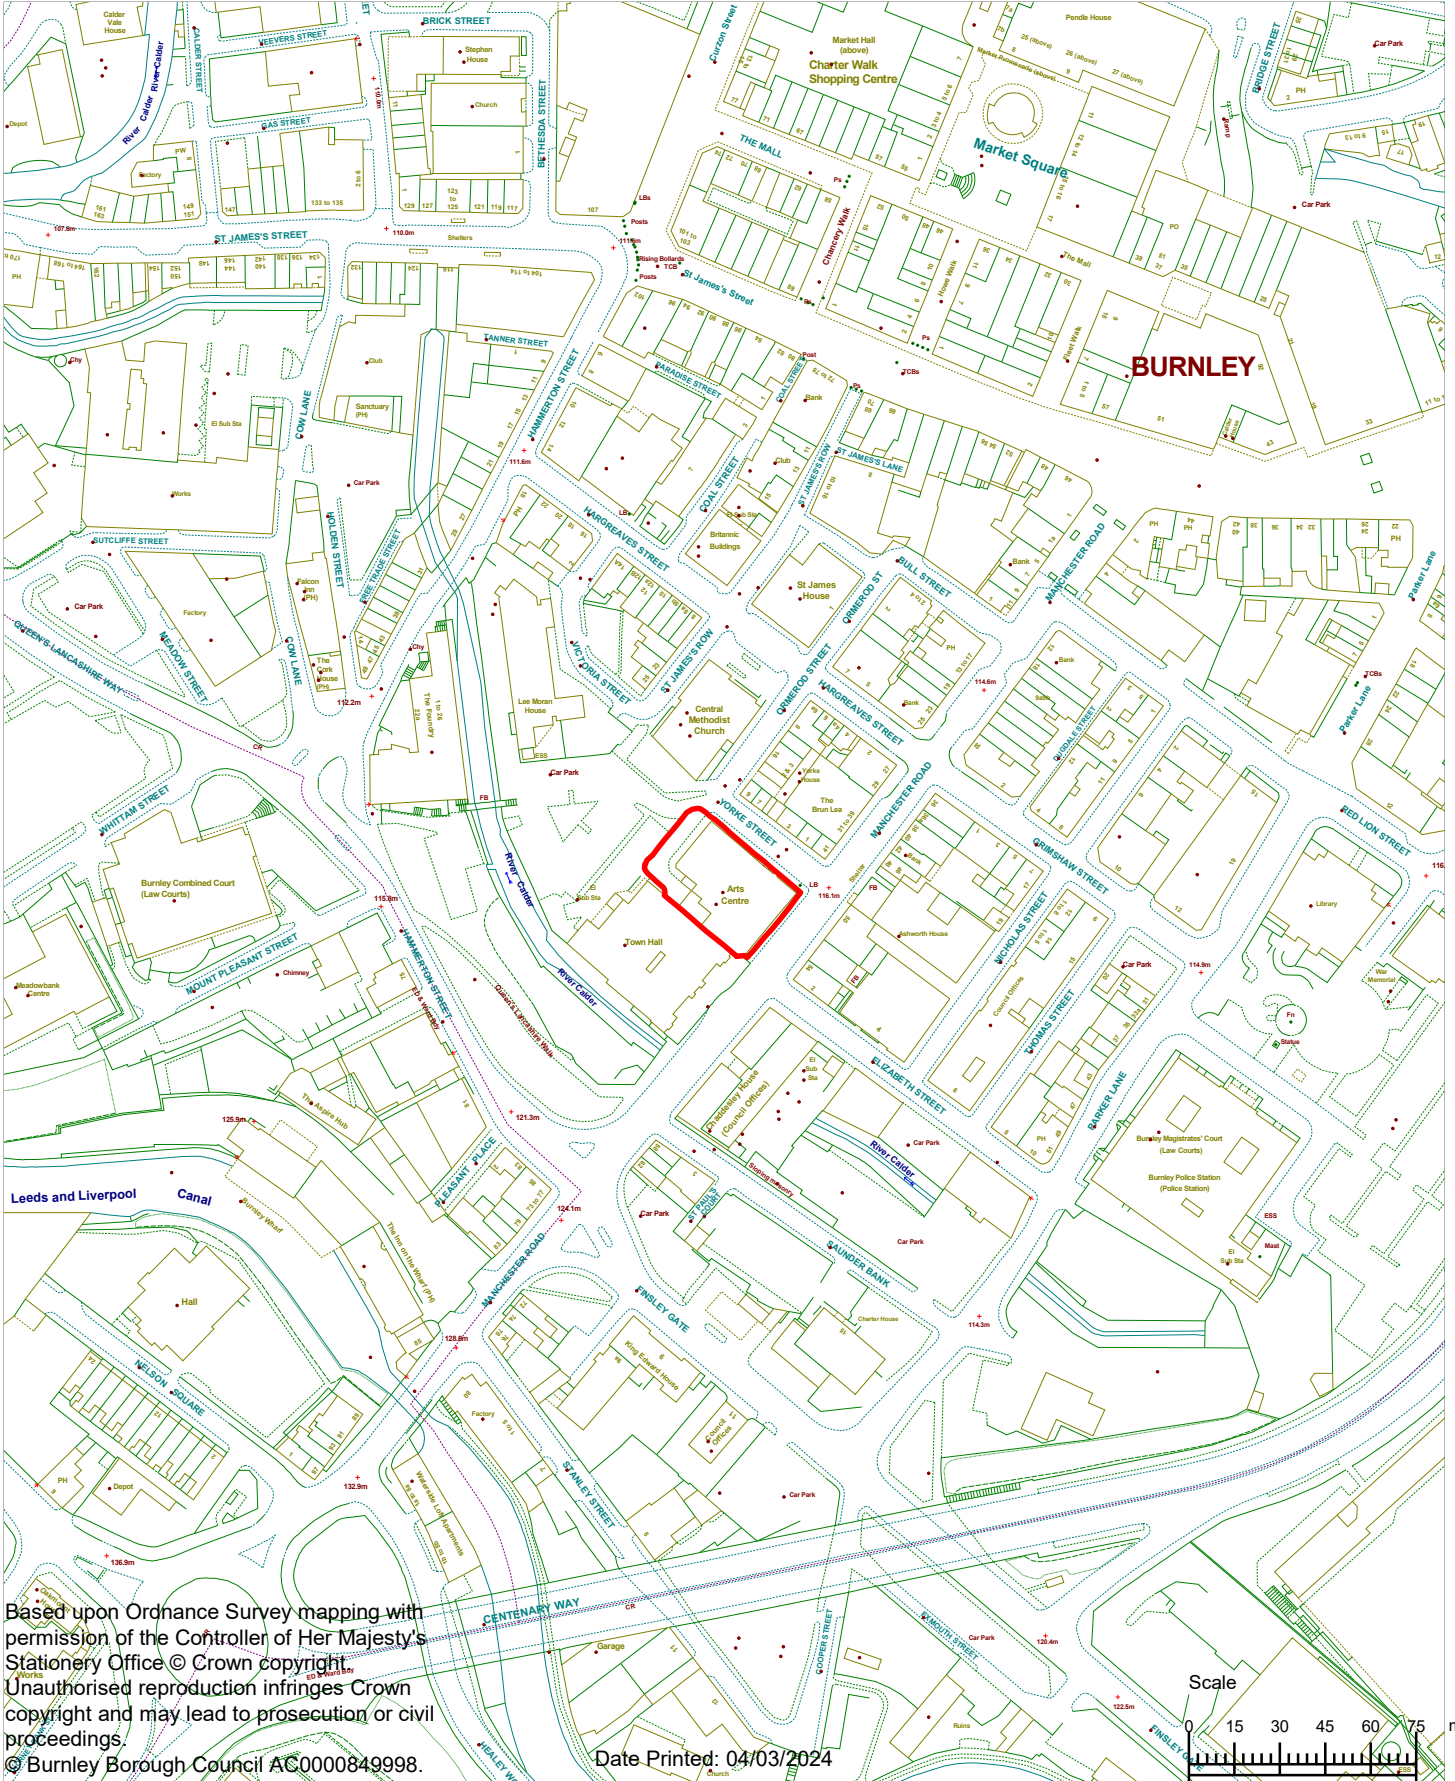

Based upon Ordnance Survey mapping with permission of the Controller of Her Majesty's Stationery Office © Crown copyright. Unauthorised reproduction infringes Crown copyright and may lead to prosecution or civil proceedings.
© Burnley Borough Council AG0000849998.

Date Printed: 04/03/2024

