

Part One Plan

Housing & Development
9 Parker Lane

Ref.

APP/2017/0323


Paul Gatrell Head of Housing and Development

Location:



1 Pennine Grove, Padiham

1:1250

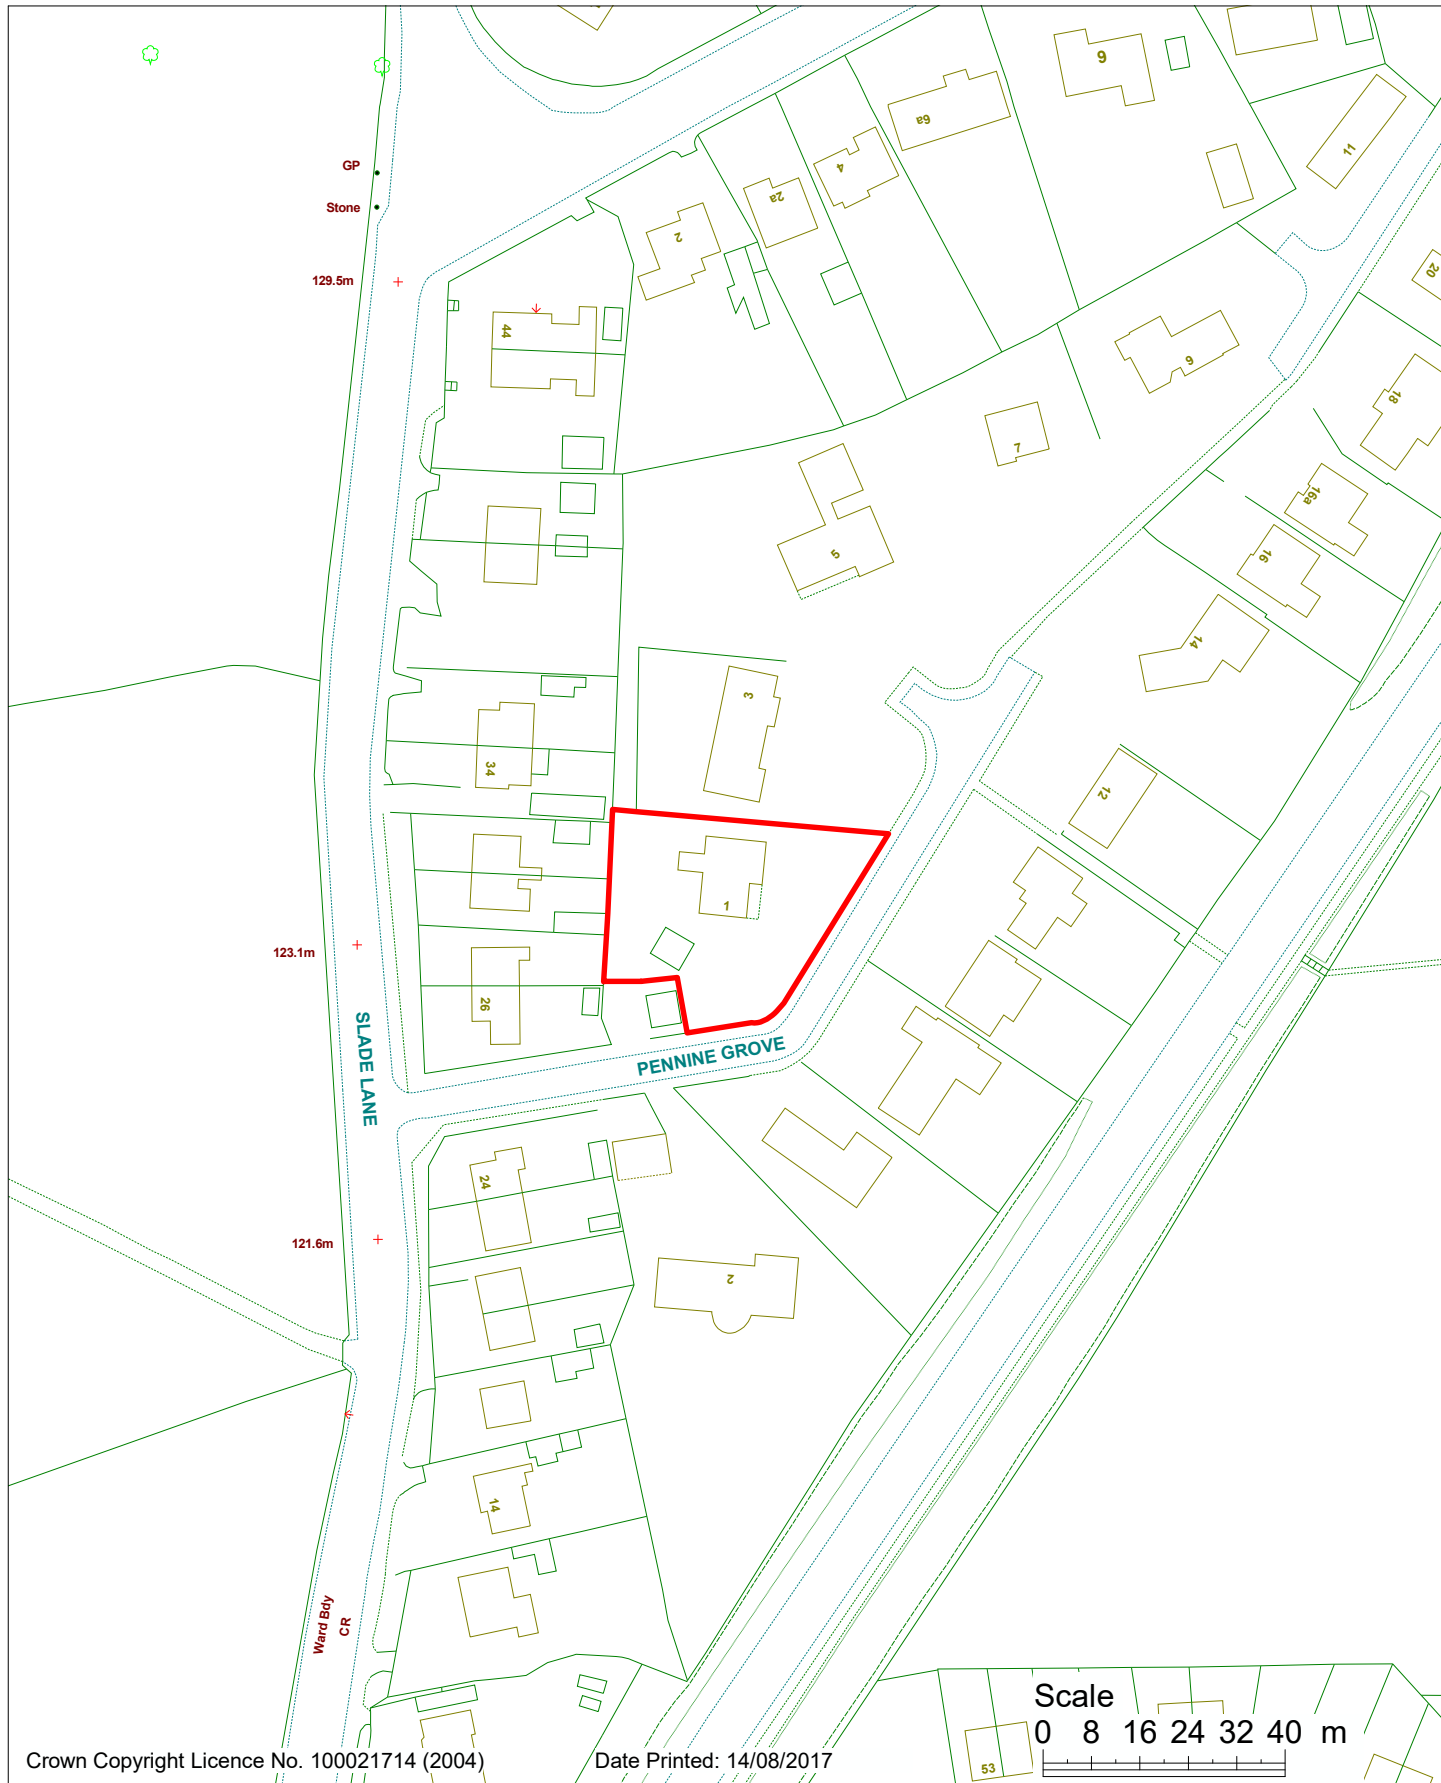

Scale

0 8 16 24 32 40 m