

Part One Plan

Housing & Development
9 Parker Lane

Ref.

APP/2017/0294


Paul Gatrell Head of Housing and Development

Location:



3 Hill Crest Avenue, Burnley

1:1250

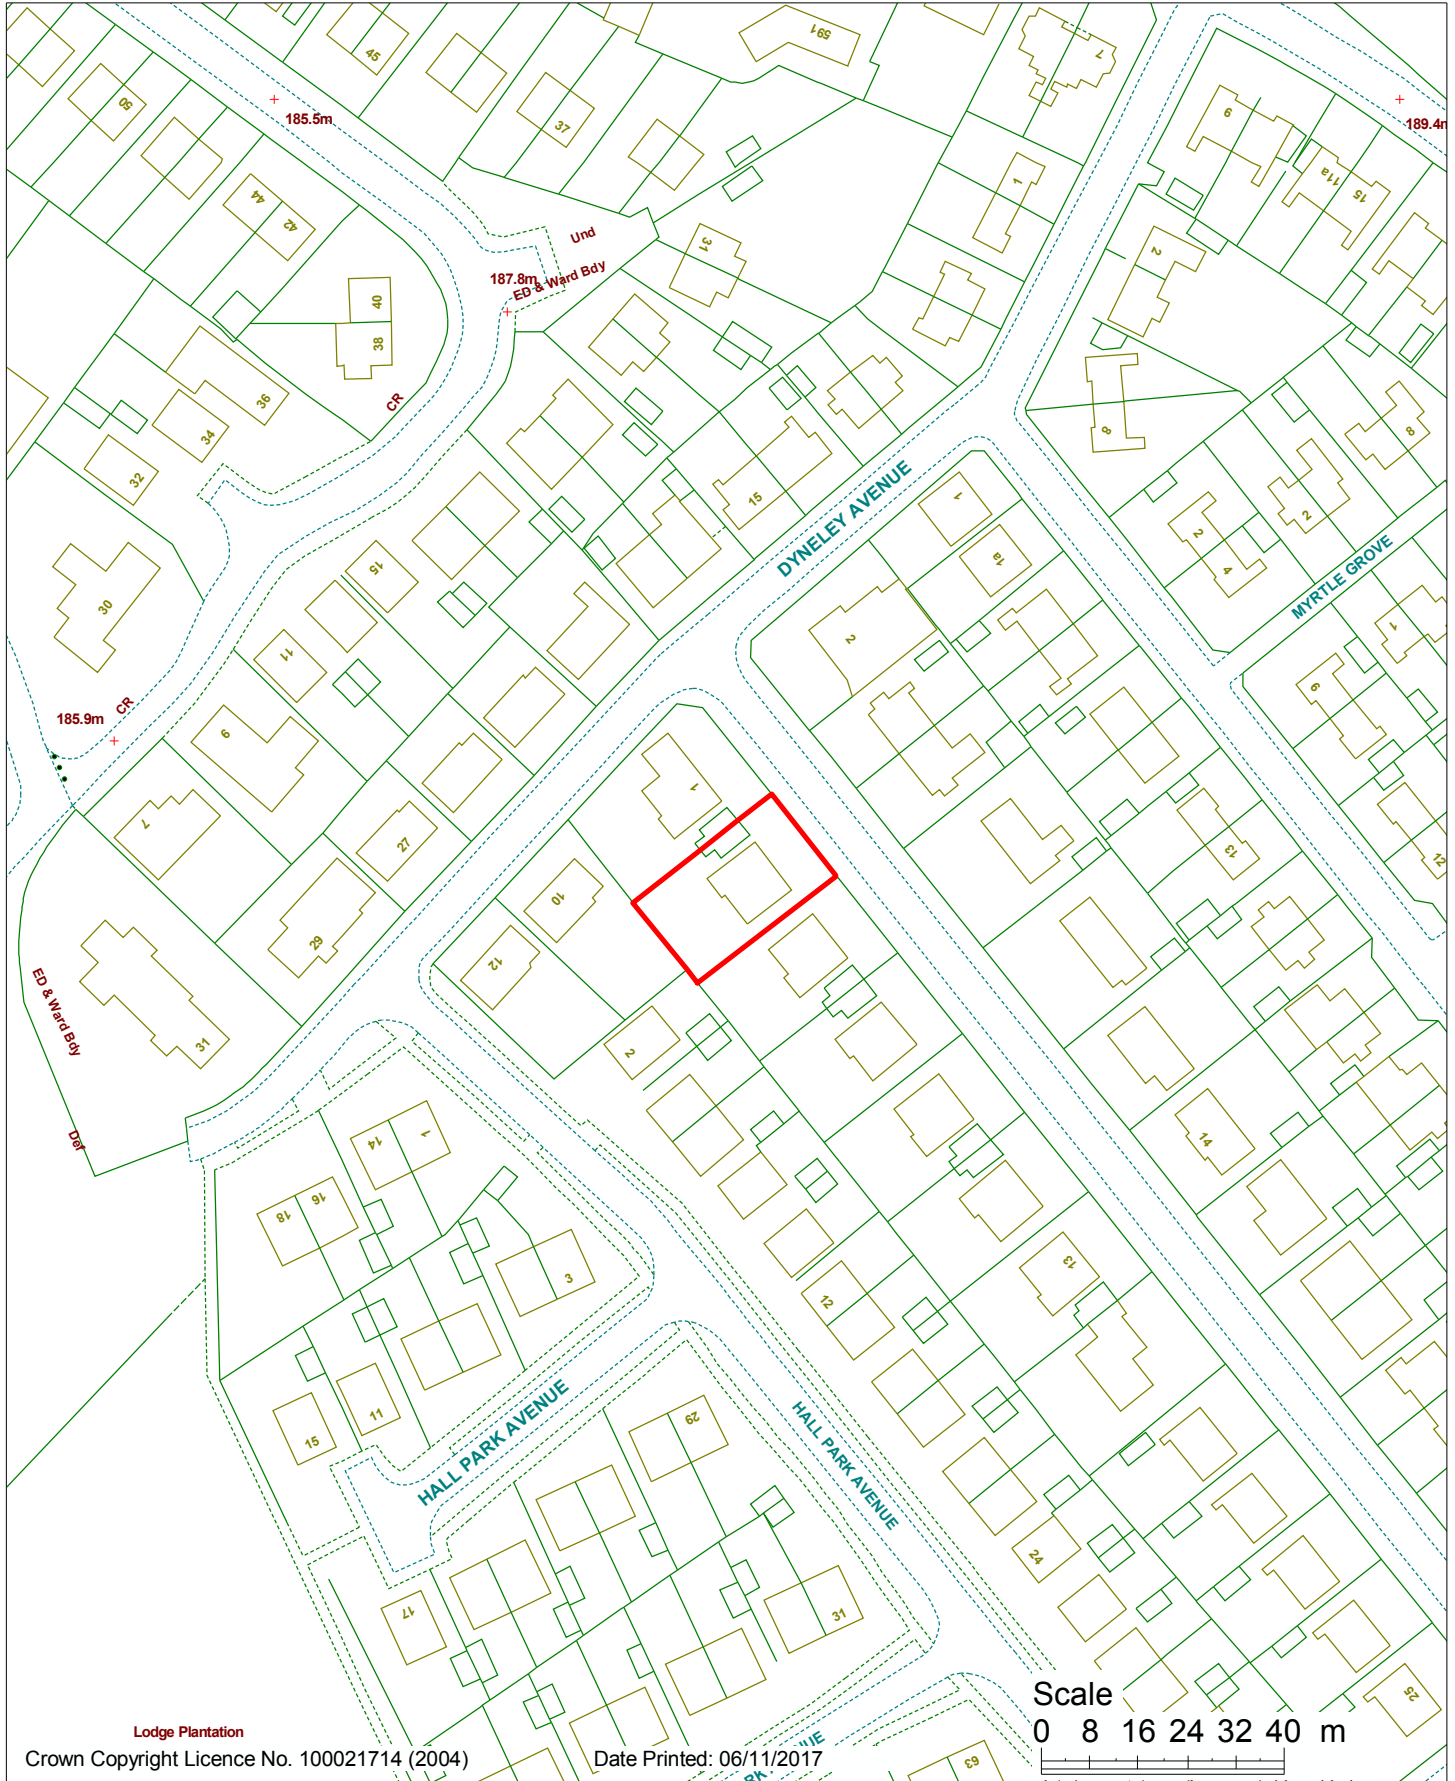

Lodge Plantation

Crown Copyright Licence No. 100021714 (2004)

Date Printed: 06/11/2017

Scale

0 8 16 24 32 40 m

