

# Part One Plan

Housing & Development  
9 Parker Lane

Ref.

**APP/2017/0601**


Paul Gatrell Head of Housing and Development

Location:



**Royal Court, Tennyson Street, Briercliffe, Burnley**

**1:1250**

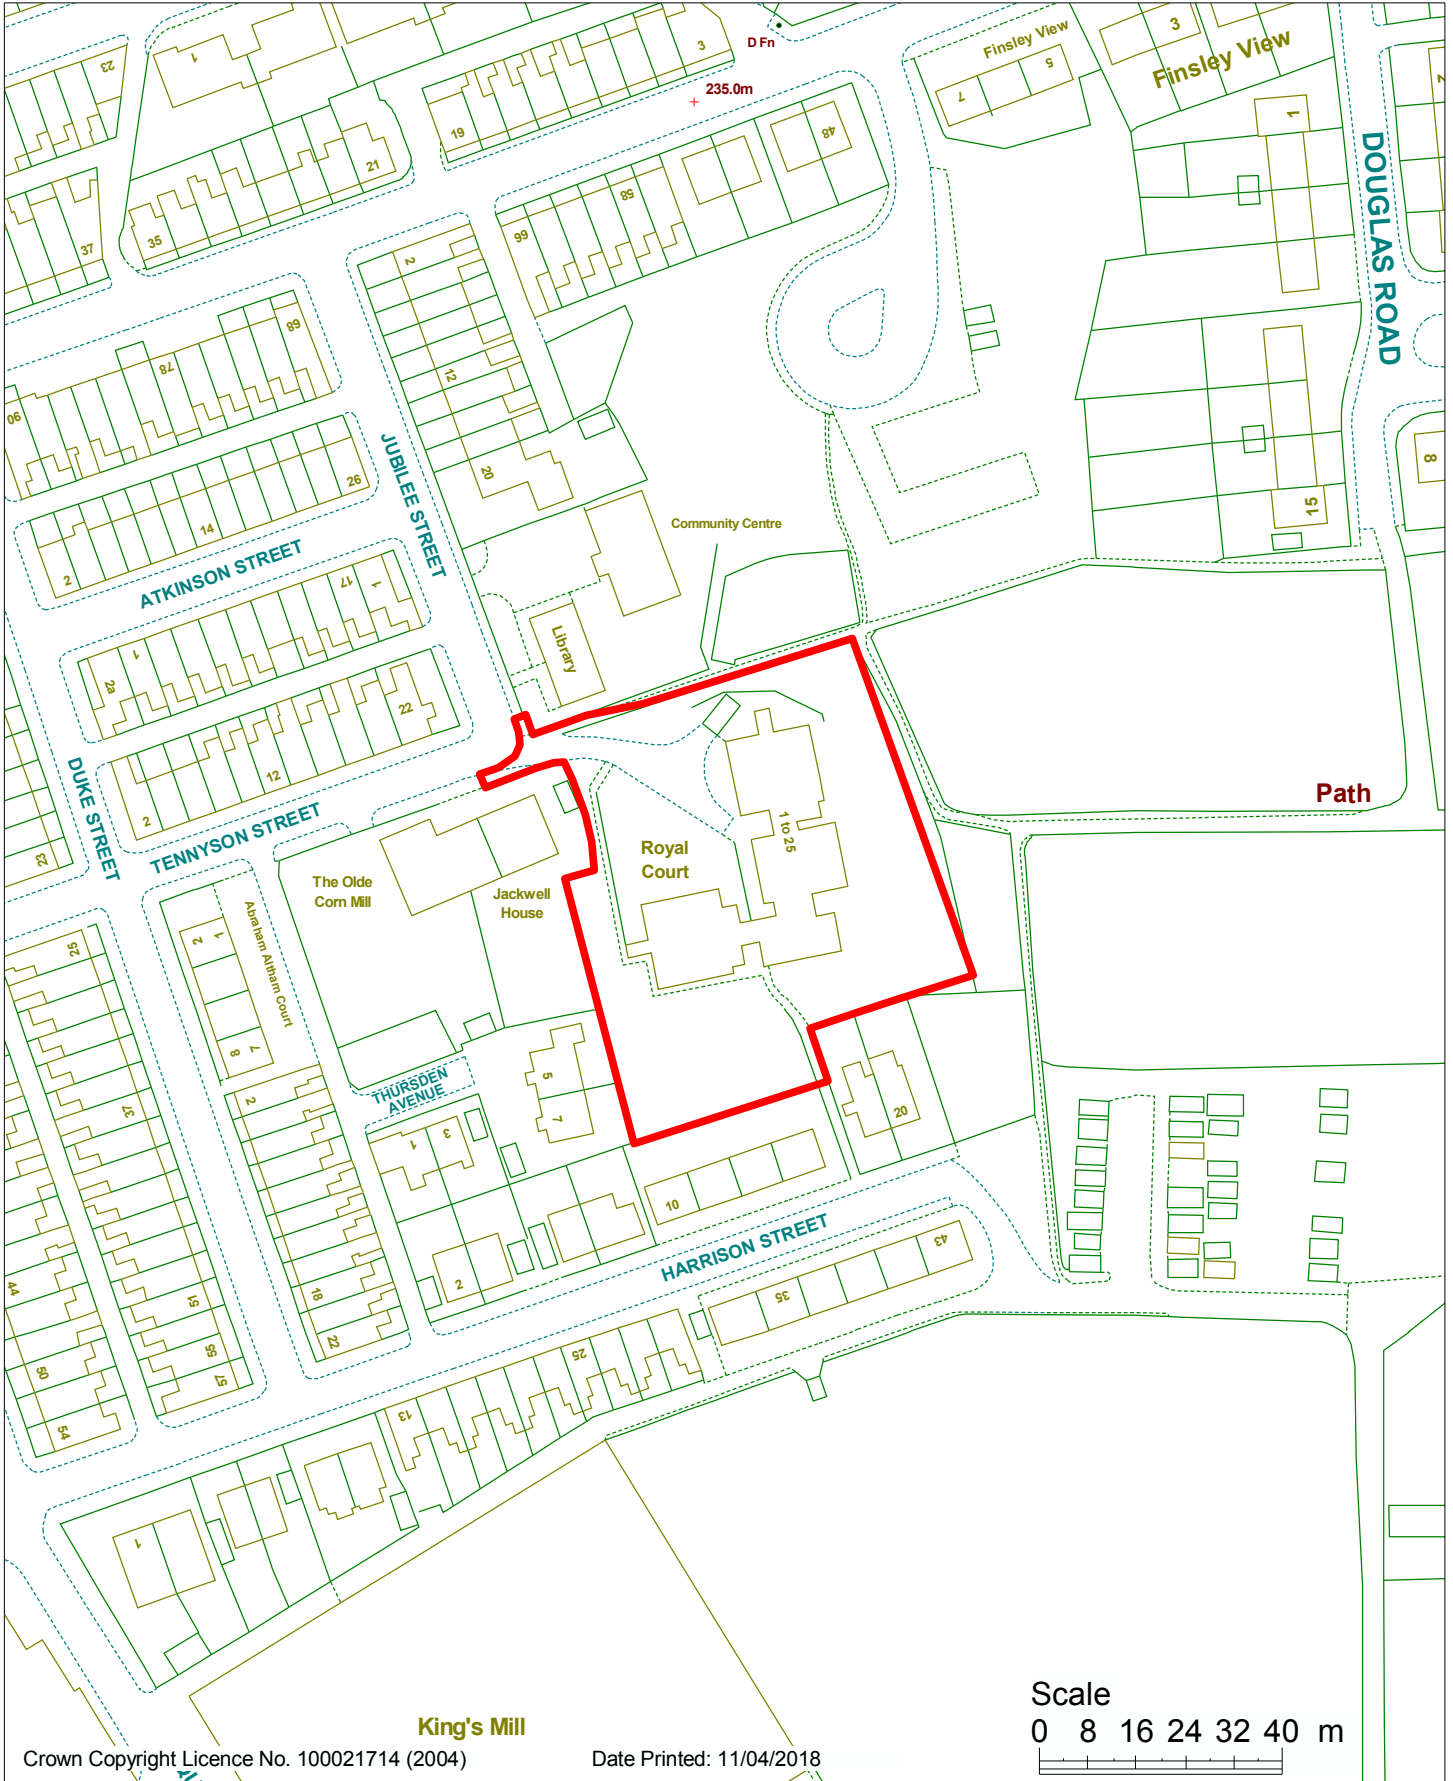

**King's Mill**

Scale

0 8 16 24 32 40 m

