

# Part One Plan

Housing & Development  
19 Parker Lane

Ref.

**APP/2018/0126**


Paul Gatrell Head of Housing and Development

Location:



**32 Ighten Road, Burnley**

**1:1250**

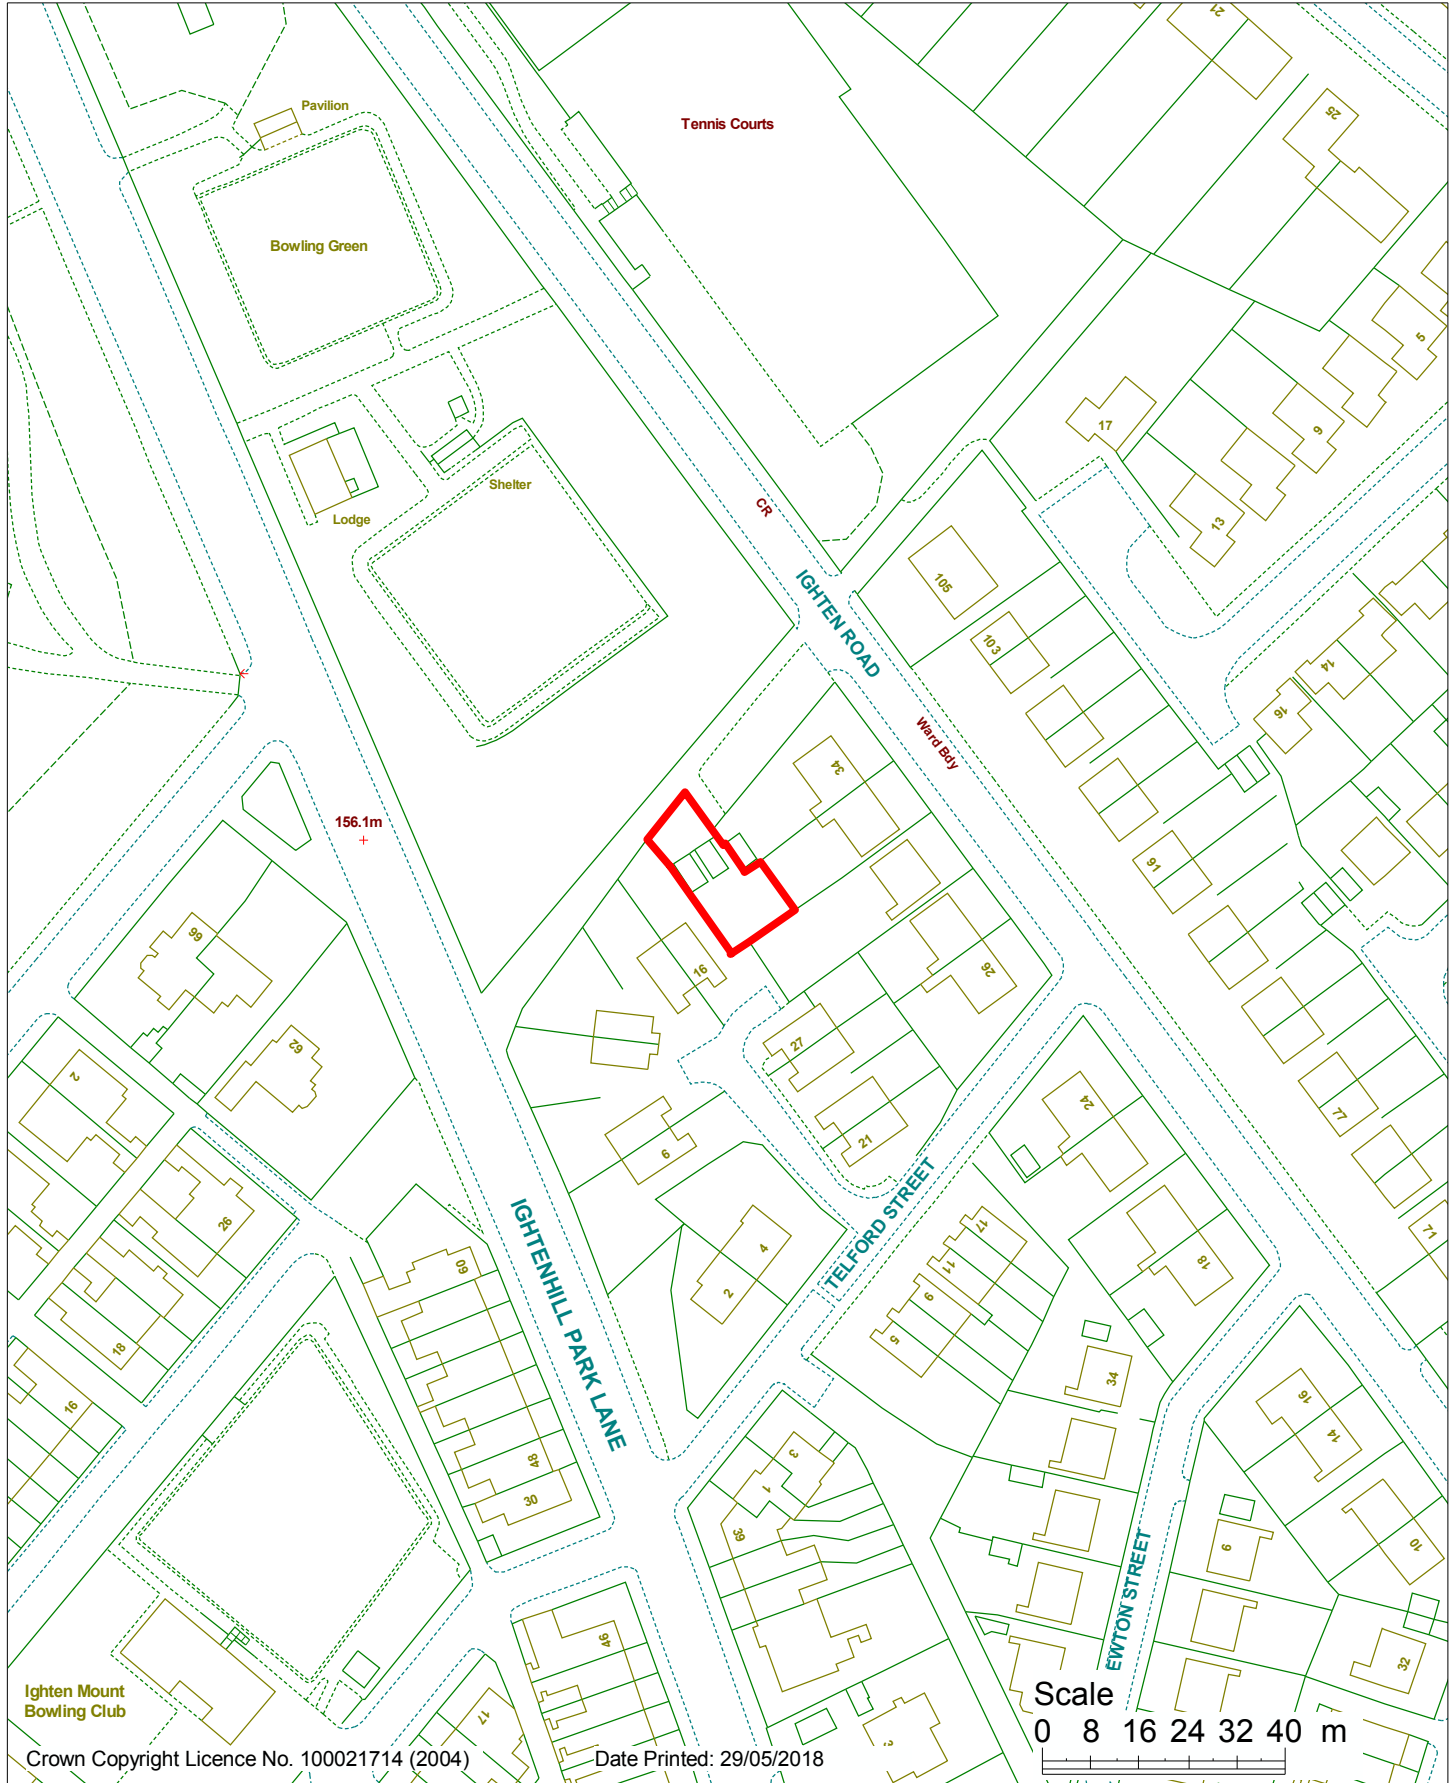

Ighten Mount  
Bowling Club

Scale  
0 8 16 24 32 40 m